



EXISTING WINDOW WITH CENTRE PIVOT...

Double glazing within aluminium frame with hinges as per the manufacturers specifications.

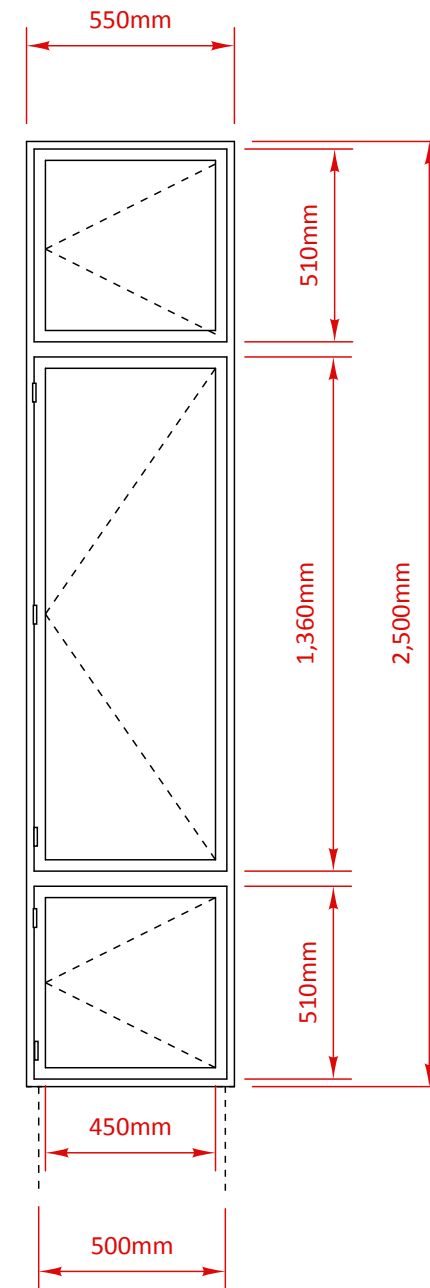

ELEVATION TO NEW WINDOW...

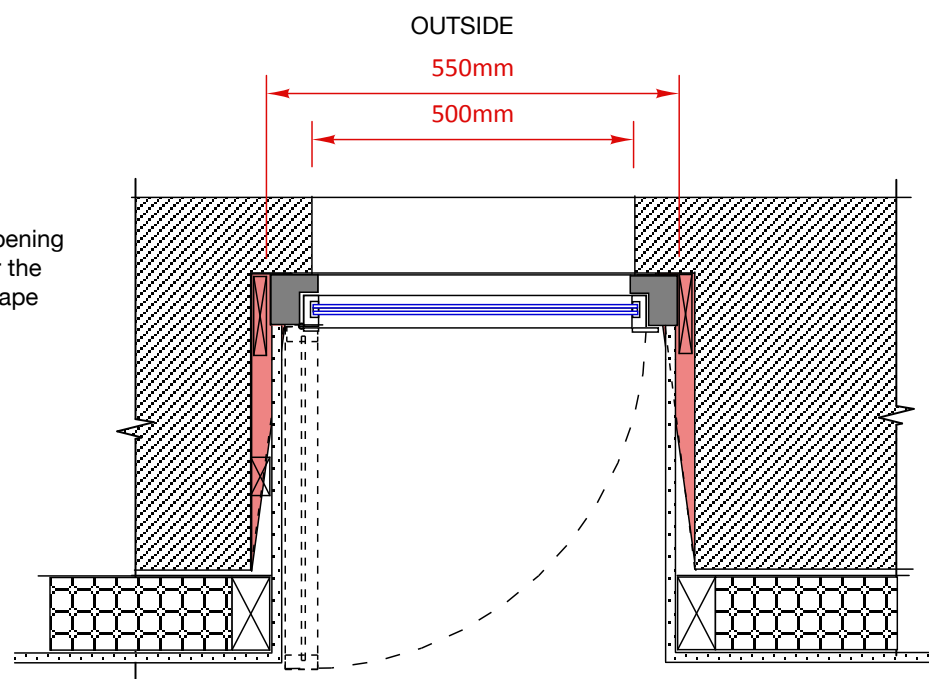

REQUIRED WINDOW WITH SIDE HINGE... lower glazed panel only.

Scale:- 1 : 10



Client	Woodside PO & Convenience Store Ltd	Address	9 - 11 Argyll Street, Glasgow
Project	COU conversion to studio flats	Dwg	A1514.22.04
Title	Window details	Date	13.13.22
		Scale	1:10

KEITH EDWARDS ARCHITECT

2 CALEDON STREET, GLASGOW
G12 9DX tel : 0141 341 0694