

Notes
 Copyright and not to be reproduced without the consent of Holmes Miller. Holmes Miller accepts responsibility for this document only to the commissioning Party and not to any other. Holmes Miller does not accept liability for accuracy or veracity of survey information provided by others and horizontal dimensions and levels provided by Holmes Miller and based on survey information provided by others must be verified on site. DO NOT SCALE. Use figured dimensions only.




1 East Elevation (King Street)
1:100

2 North Elevation (Trongate)
1:100

MATERIALS KEY

- 1 Existing stone to have existing paint carefully removed. All damaged or weak stone to be replaced or indented with new stone which is to be petrographically matched
- 2 New mansard roof clad in slate which has been reserved from existing roof
- 3 New zinc-clad dormer windows
- 4 New timber fascia, painted black - similar to adjacent property on Trongate
- 5 New thin black granite cladding
- 6 Existing glazing to retail unit
- 7 New 4-panel solid timber entrance door with fanlight above
- 8 New double-glazed timber sash & case windows to match the profile and pattern of the existing
- 9 New code 7 lead flashings to cornices

P01 First Issue RH JG 07.07.22
 Rev Notes Drawn Appr Date

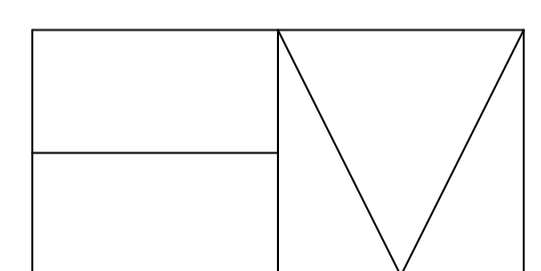

Holmes Miller
 89 Mherna Street
 Glasgow
 G3 8LE
 0141 204 2080
 www.holmesmiller.com

Project 4864
 97-101 Trongate

Drawing Name
 Proposed Elevations

Scale @ A1	Checked	Revision
1:100	RH	P01

Drawing Number
 4864-HML-XX-XX-DR-A-10300