


NOTES:



All drawings are the copyright of Multiplex. This drawing is not to be used for any other project without the written consent of Multiplex. © Copyright Multiplex

KEY:

- HOARDING
- BARRIERS
- GATE
- WALKWAY
- LOADING BAY
- BENEFICIAL USE LIFT
- TBS
- GUEST ROOM FIT-OUT ZONE 1
- GUEST ROOM FIT-OUT ZONE 2
- GUEST ROOM FIT-OUT ZONE 3
- GUEST ROOM FIT-OUT ZONE 4
- GUEST ROOM FIT-OUT ZONE 5
- GUEST ROOM FIT-OUT ZONE 6
- GUEST ROOM FIT-OUT ZONE 7
- GUEST ROOM FIT-OUT ZONE 8
- GUEST ROOM FIT-OUT ZONE 9
- GUEST ROOM FIT-OUT ZONE 10
- HOIST
- WELFARE
- MUCK AWAY TRUCK
- FORKLIFT / TELEHANDLER
- TOWER CRANES:
 - TC1A 50 m JIB
 - TC4 50 m JIB
- MATERIAL DISTRIBUTION TO CENTRAL HOISTS

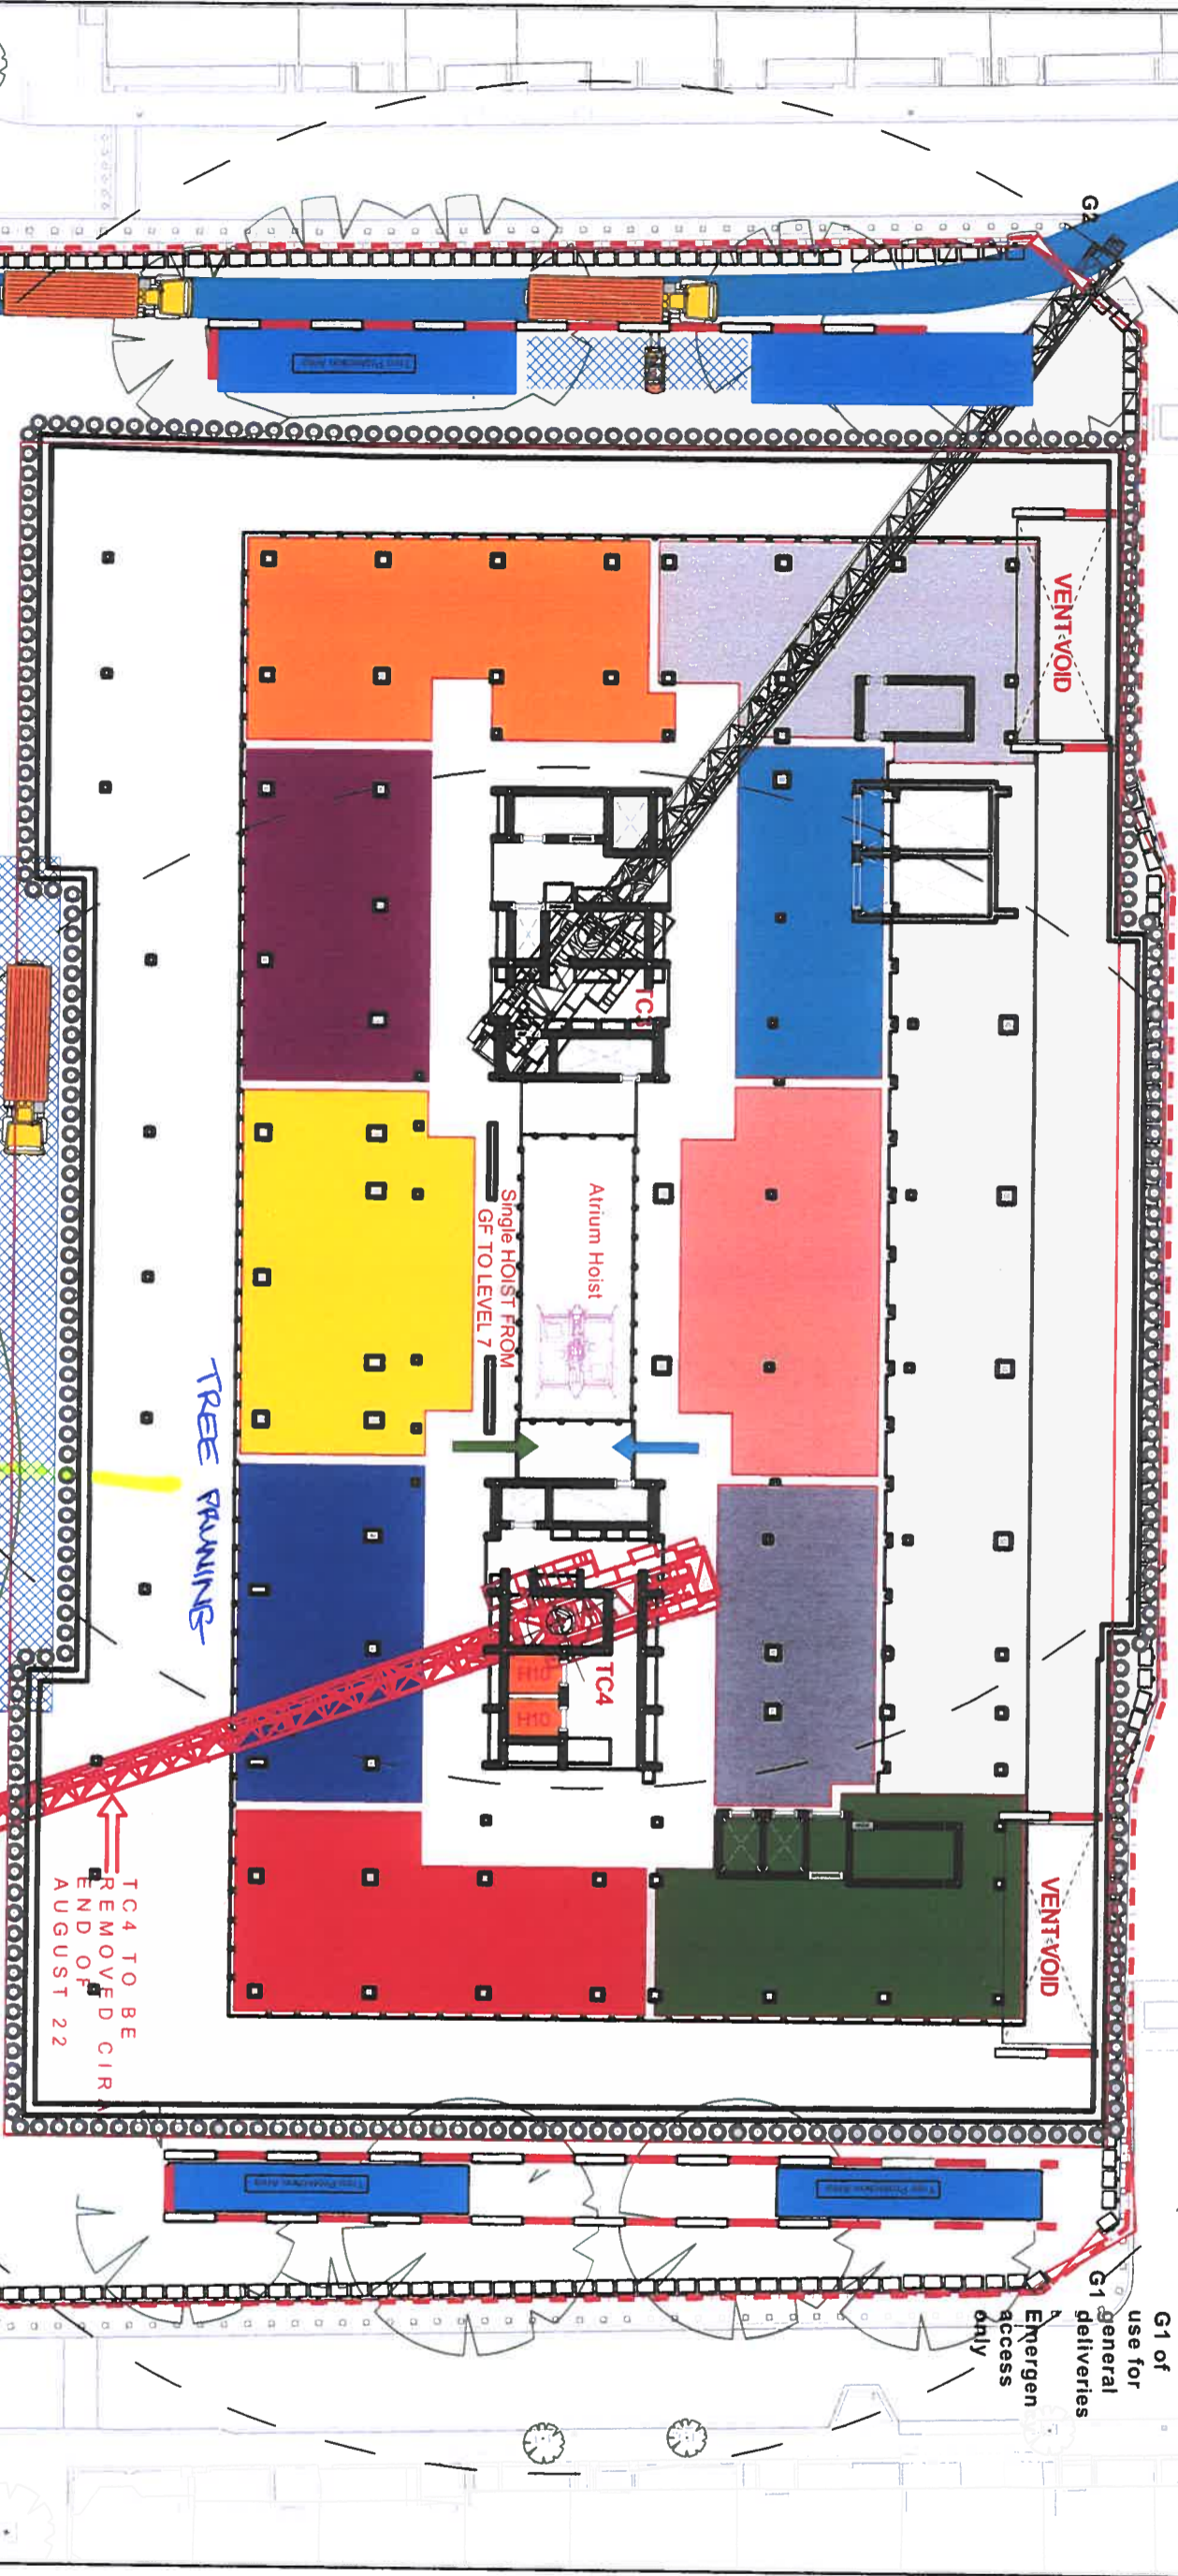

01	N.Y SW S'108 / S 278 HOARDING 5	2028 2022
Revision	Describe Rev	Date

MULTIPLEX

At: 30 Grosvenor Square
 95 Bldg, Plymouth
 08 200 333 2200
 02724 3100
 Client: 30 Grosvenor Square