


NOTES
 Do not scale from this drawing. Only figured dimensions are to be taken from this drawing.
 Contractor must verify all dimensions on site before commencing any work or shop drawings.
 Report any discrepancies to the architect before commencing work. If this drawing exceeds the quantities taken in any way the architects are to be informed before the work is initiated.
 Work within the Construction (Design & Management) Regulations 2015 is not to start until Pre Construction Health and Safety Information has been produced by the Principal Designer and a Principal Contractor has produced a Construction Phase Health and Safety Plan.
 This drawing is copyright and must not be reproduced without consent of BSB Architecture
 This drawing originates from the CAD file:
 S:\2021\21818_ Replacement Doors & Windows, New Earswick\010_BSB Drawings\1020_Current Issue\1030_Planning\21818_BSB_00_XX_M2_A_0001-0015 Location & Block Plans.dwg

REVISIONS

Rev	Description	Dwn	Date	Chk	Date

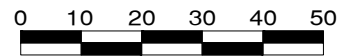

BSB Architecture

The Deep Business Centre
 Tower Street
 Kingston upon Hull - HU1 4BG
 Tel : 01482 329 276
 Fax: 01482 213 602
 Email: info.bsbarchitecture@gmail.com



CLIENT
 Joseph Rowntree Housing Trust

PROJECT
 Window and Door Replacements
 New Earswick, York

DRAWING TITLE
 Location Plan:
 Flats 9 to 28,
 Garthway (20 flats)

Drawing Status For Information_S2	Scale 1:1250	Sheet Size A3
Drawn jpm	Date 02/04/22	Checked jnh
Checked jnh	Date 02/04/22	

Drawing No.
21818-BSB-00-XX-DR-A-0008

Revision
 /