

123.9m



FLAT SYMBOL	FLAT TYPE	SQFT	SQM	NO. OF UNITS
F1	1 BED FLAT (COMMUNAL STAIR)	530, 549	50, 51	16
F2	GF - 1 BED COTTAGE FLAT 1F - 1 BED COTTAGE FLAT	527 506 (+75)	49 47(+7)	2 2
H2	2 BED TERRACED UNIT	893	83	5
H3	3 BED TERRACED UNIT	1044	97	10
H4	4 BED TERRACED UNIT	1249	116	2
				37

PARKING
 FLATS - 25 PARKING SPACES TOTAL (1 PER FLAT + 5 VISITOR SPACES)
 TERRACED HOUSES - 2 SPACES PER 2/3 BED, 3 SPACES PER 4 BED, + 4 VISITOR SPACES.

DATE	REVISION	REV	DR	CH
09/08/22	Parking		P01	NE

This drawing has been prepared solely for the use of MORRISON CONSTRUCTION and there are no representations of any kind made by THE Architecture + Planning to any party with whom THE Architecture + Planning has not entered into a contract

This drawing must not be used, reproduced or revised without written permission.

This drawing shall not be used for construction purposes until the "CONSTRUCTION" status appears under the Sheet Status.

Constructors must only work to figured dimensions which are to be checked on site. Do not scale from hard copy drawings



24 North Silver Street,
Aberdeen, AB10 1RL
Tel: 01224 586 277
email: info@THE-co.uk
web site: THE-ap.co.uk

©THAIN HARRINGTON EDWARD CHARTERED ARCHITECTS AND TOWN PLANNING CONSULTANCY LTD.

Drawn	Date
NE	08/22

Checked	Date
NE	08/22

Project Name
 RESIDENTIAL DEVELOPMENT,
 DEVERON ROAD, HUNTLY


Drawing Title
 PROPOSED SITE LAYOUT PLOTS 20-27

Scale
 As indicated@ A3

Sheet Status
 S4 - FOR APPROVALS

Project No.
 THE190005

Drawing No. DEV-THE-ZZ-ZZ-DR-A-90010	Rev. P01
---	-------------

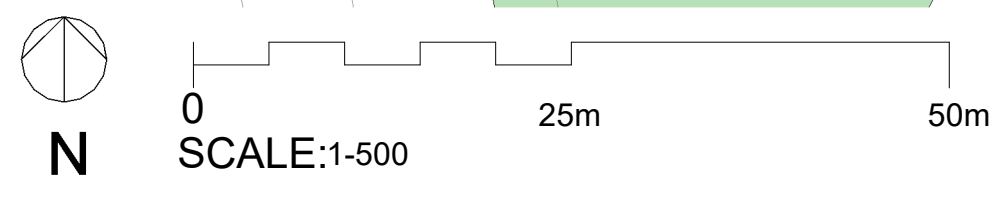

FOR HOUSE TYPES DETAILS REFER TO INDIVIDUAL HOUSE LAYOUTS.
 REFER TO ASTELL REPORT FOR DETAILS OF TREES.
 REFER TO DWA DRAWINGS FOR LANDSCAPING DESIGN.
 REFER TO RAMSAY AND CHALMERS DRAWINGS FOR BOUNDARY DETAILS.