


EXISTING PART HEIGHT DIVIDERS, SHOWN DOTTED, TO BE REMOVED AND ALL FINISHES TO BE MADE GOOD.
NEW PARTITION TO BE PROVIDED WHERE SHOWN TO SEPARATE DOG KENNELS AND CATTERY.

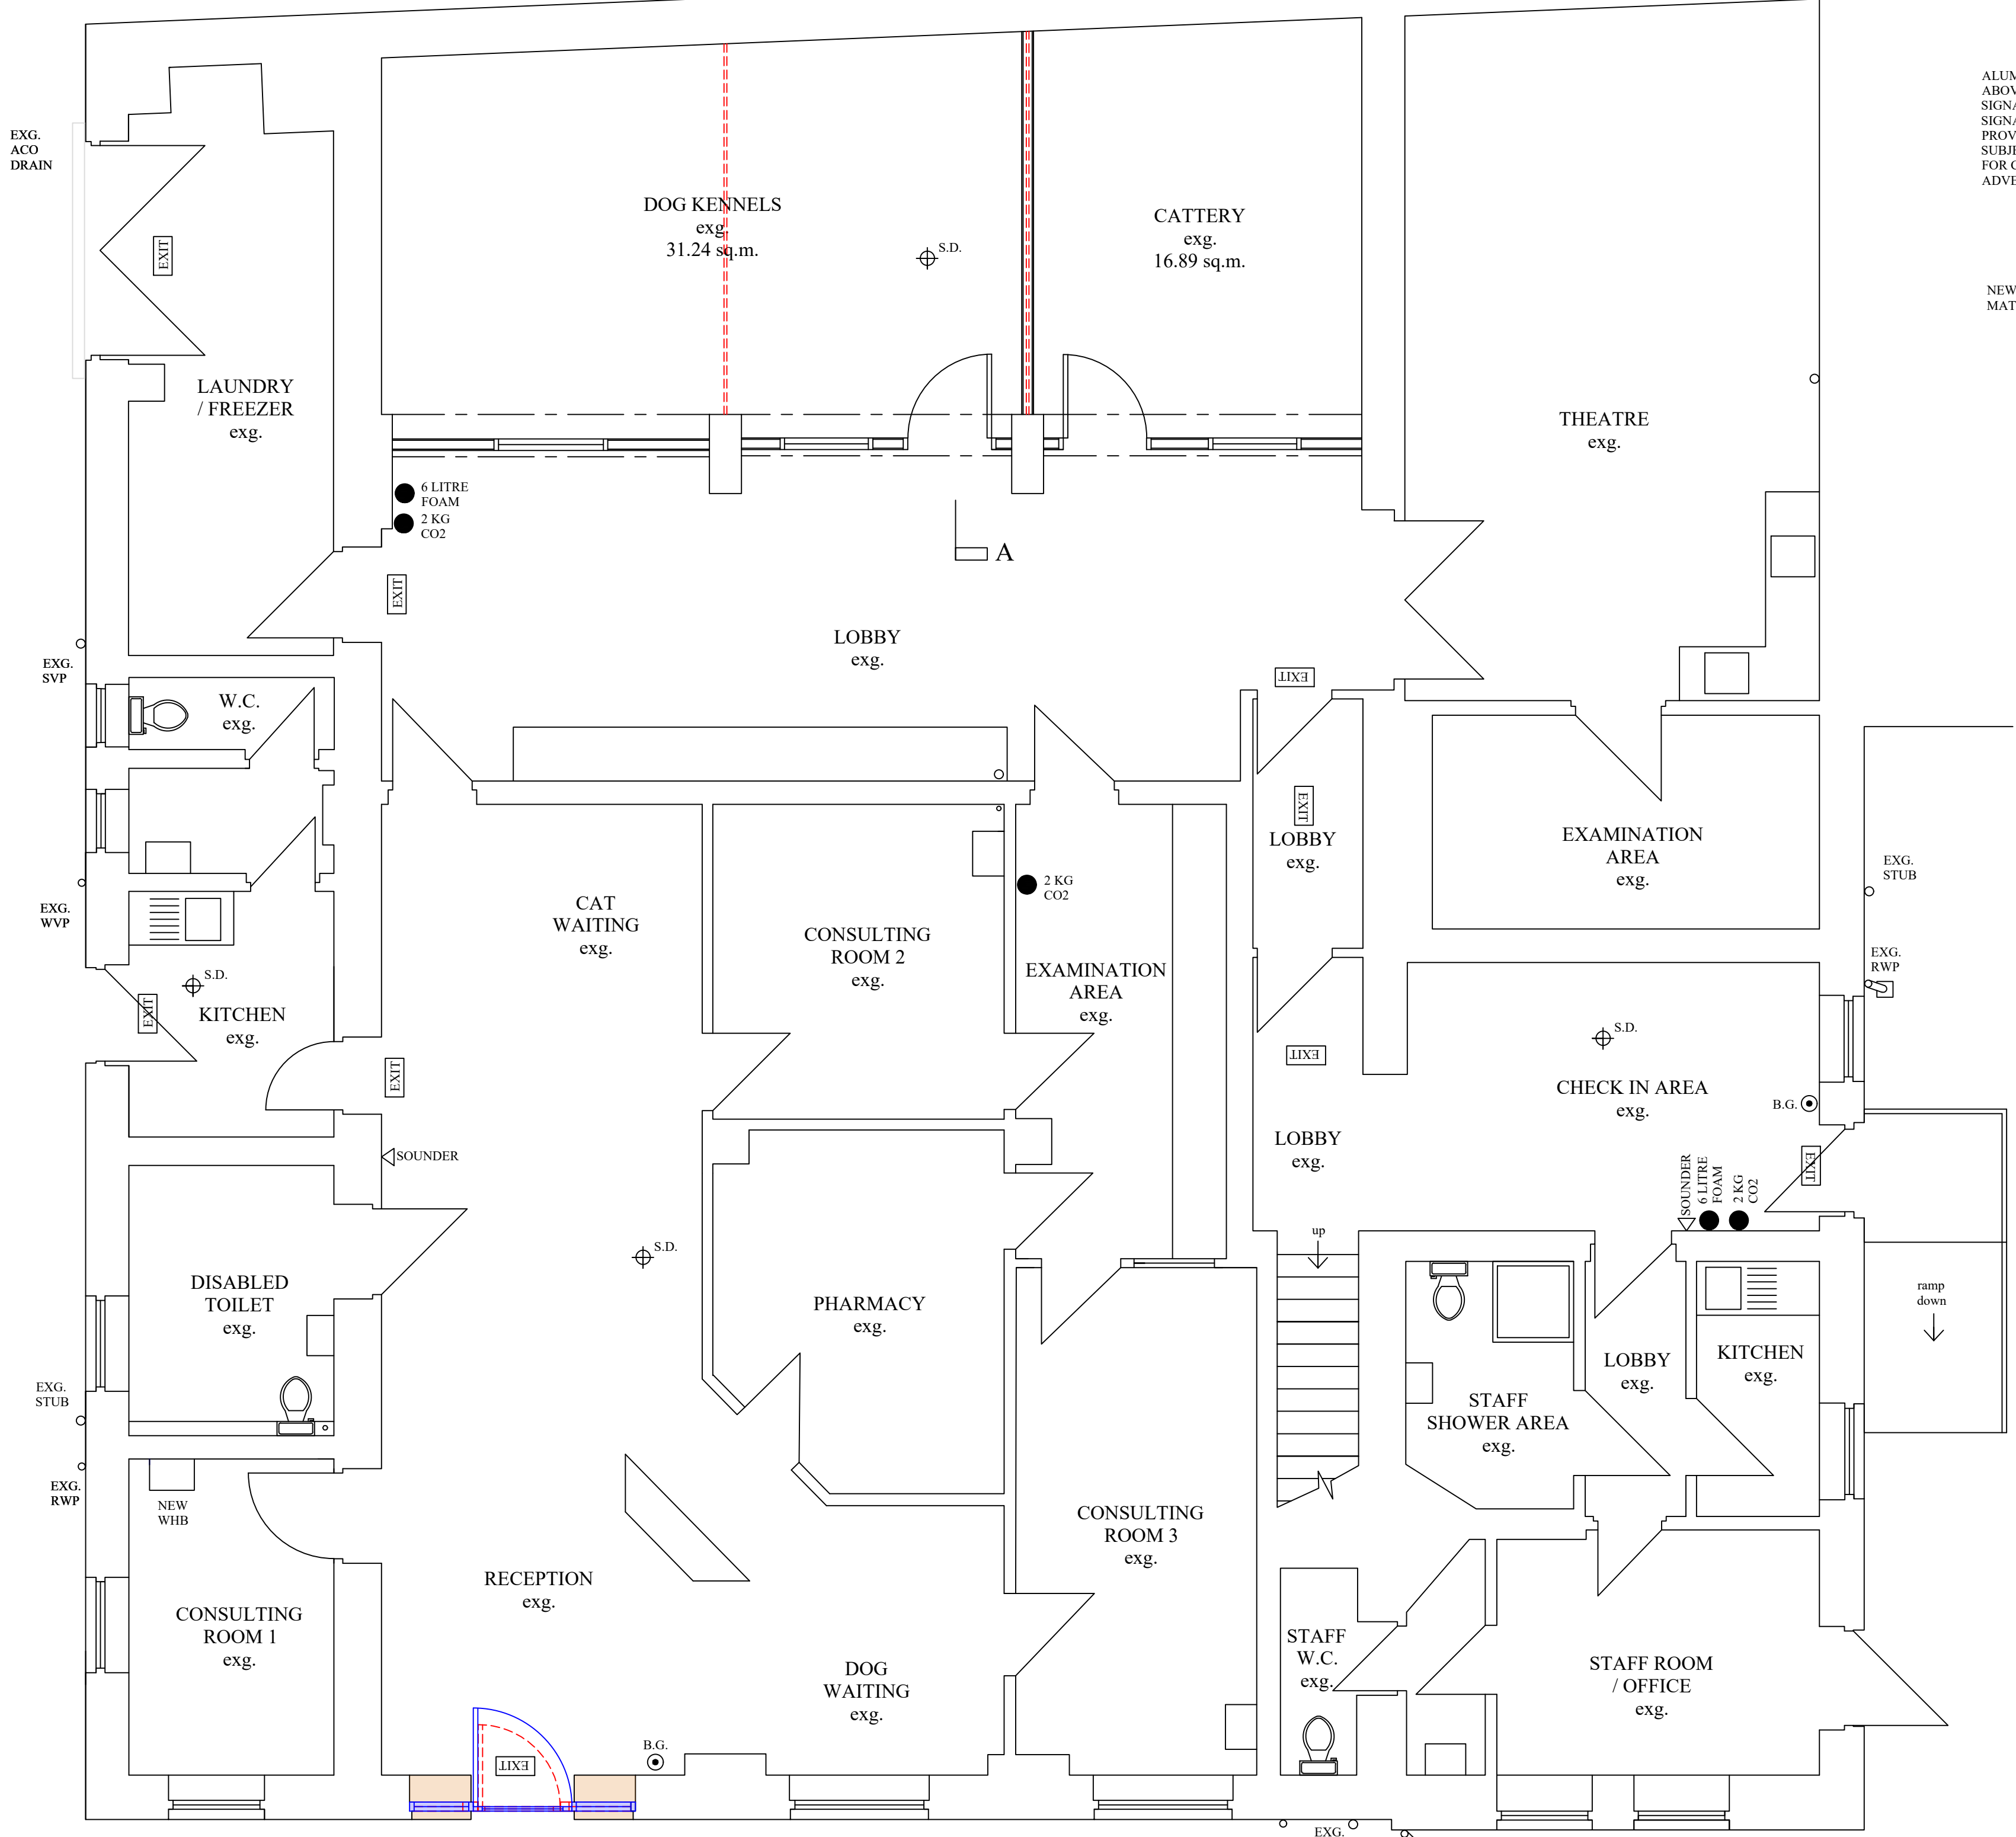

EXISTING SHOP FRONT, SHOWN DOTTED, TO BE REMOVED AND REPLACED WITH A NEW POWDER COATED ALUMINIUM SHOP FRONT AS SHOWN WITH BRICK INFILL TO MATCH EXISTING BELOW SIDE WINDOWS AND WITH A BLANK POWDER COATED ALUMINIUM PANEL TO TAKE SIGNAGE ABOVE DOOR / WINDOWS.
ALL FINISHES TO BE MADE GOOD.
NEW THRESHOLD / WEATHER BAR TO BE A MAX. 15mm. AND TO COMPLY AS AN ACCESSIBLE THRESHOLD.
NEW SHOP FRONT TO COMPLY WITH B.S. 6262 IN TERMS OF COLLISION.
NEW DOOR TO HAVE A CLEAR OPENING OF MIN. 800mm WHEN MEASURED FROM THE FACE OF THE DOOR WHEN OPEN TO THE OPPOSITE DOOR STOP.

GROUND FLOOR PLAN AS PROPOSED



EXISTING SHOP FRONT, SHOWN DOTTED, TO BE REMOVED AND REPLACED WITH A NEW POWDER COATED ALUMINIUM SHOP FRONT AS SHOWN WITH BRICK INFILL TO MATCH EXISTING BELOW SIDE WINDOWS AND WITH A BLANK POWDER COATED ALUMINIUM PANEL TO TAKE SIGNAGE ABOVE DOOR / WINDOWS.
ALL FINISHES TO BE MADE GOOD.
NEW THRESHOLD / WEATHER BAR TO BE A MAX. 15mm. AND TO COMPLY AS AN ACCESSIBLE THRESHOLD.
NEW SHOP FRONT TO COMPLY WITH B.S. 6262 IN TERMS OF COLLISION.
NEW DOOR TO HAVE A CLEAR OPENING OF MIN. 800mm WHEN MEASURED FROM THE FACE OF THE DOOR WHEN OPEN TO THE OPPOSITE DOOR STOP.

FRONT ELEVATION AS PROPOSED

PLAN AND FRONT ELEVATION AS PROPOSED

Project		
ALTERATIONS TO INSTALL NEW SHOPFRONT AT 5 LANGDYKESIDE LESMAHAGOW LANARK ML11 0EY		
Client		
CLYDE VET GROUP		
Date	Scale	Dwg.Num.
APRIL '22	1 : 50	2472 / AMEND PL / 02
Planning & Building Design Ltd.		
24 West Nicolson Street Edinburgh EH8 9DA		
Tel. 0131 662 8430 Fax. 0131 662 8431		