


HARDWOOD TRADITIONAL WINDOW

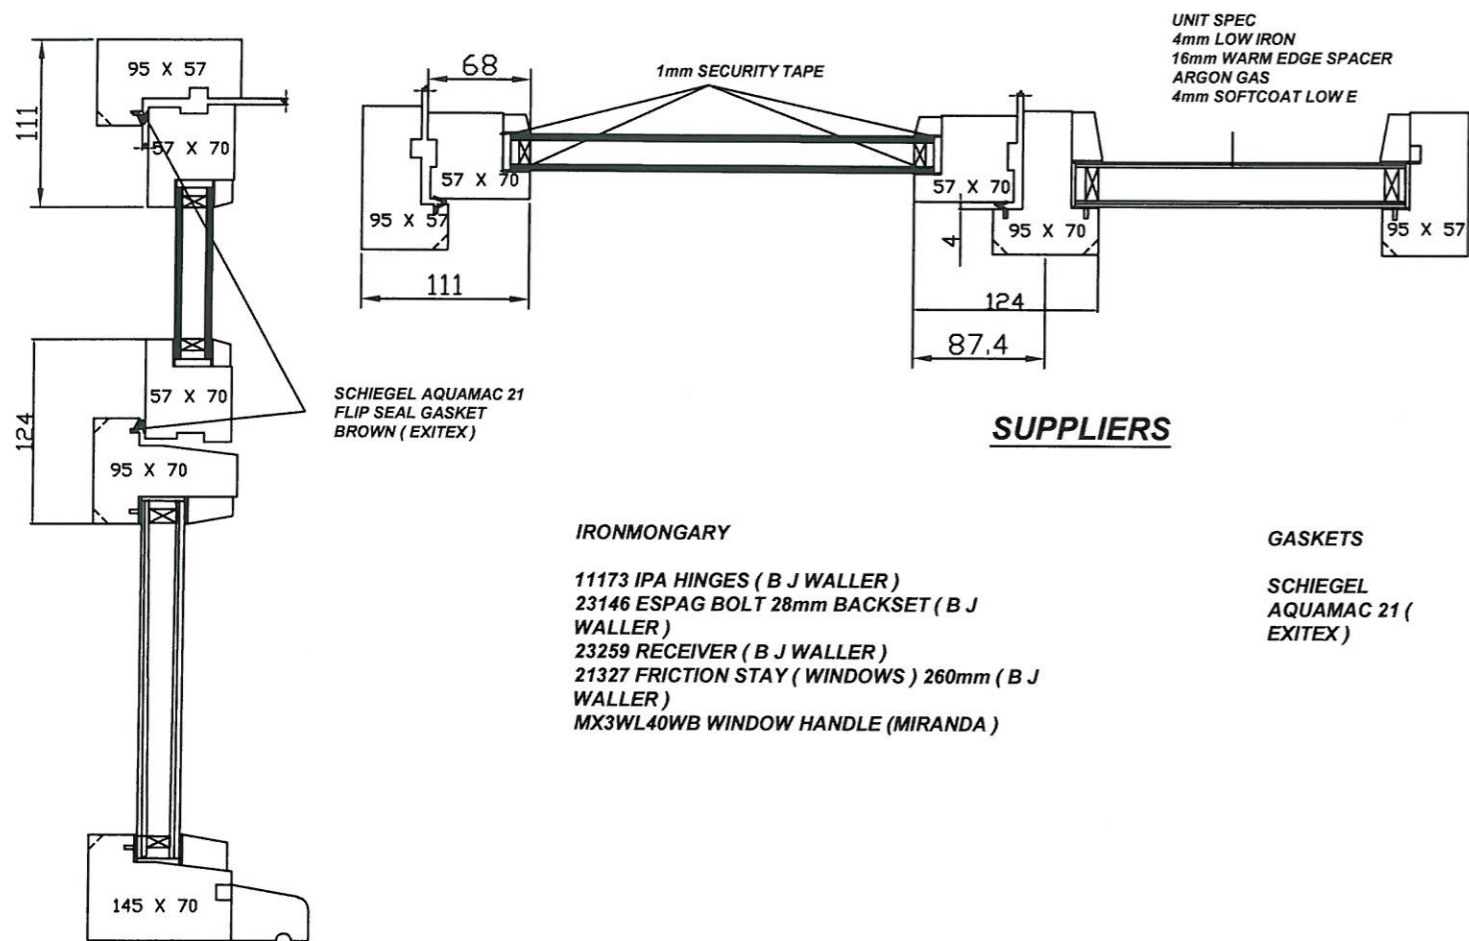

UNIT SPEC
4mm LOW IRON
16mm WARM EDGE SPACER
ARGON GAS
4mm SOFTCOAT LOW E

SCHIEGEL AQUAMAC 21
FLIP SEAL GASKET
BROWN (EXITEX)

SUPPLIERS

IRONMONGARY

11173 IPA HINGES (B J WALLER)
23146 ESPAG BOLT 28mm BACKSET (B J WALLER)
23259 RECEIVER (B J WALLER)
21327 FRICTION STAY (WINDOWS) 260mm (B J WALLER)
MX3WL40WB WINDOW HANDLE (MIRANDA)

GASKETS

SCHIEGEL
AQUAMAC 21 (EXITEX)

Contract Ref No:

Client:

Project Name:

Broadland Windows Limited
148 Hellesdon Park Road
Norwich
Norfolk NR6 5DR
Telephone Norwich (01603) 483002
Fax Norwich (01603) 485946
eMail info@broadlandwindows.co.uk

Date:

Drawn:



Drawing Title:

Drawing No:

Rev
No: