



PROPOSED GROUND FLOOR
Scale 1:100

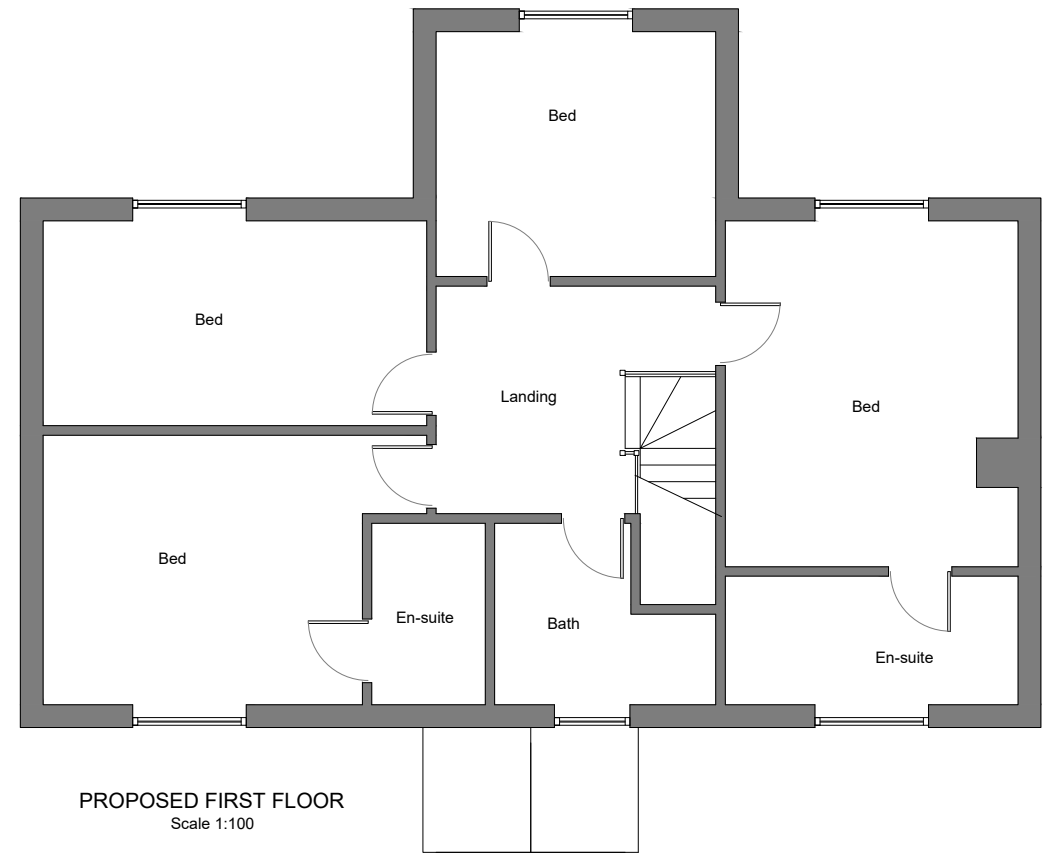


PROPOSED FIRST FLOOR
Scale 1:100

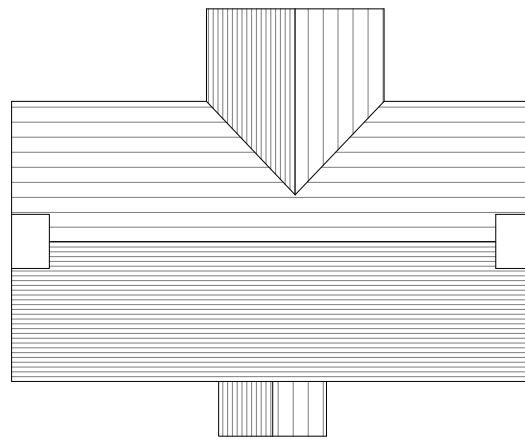

PROPOSED ROOF PLAN
Scale 1:200



PROPOSED FRONT ELEVATION
Scale 1:200

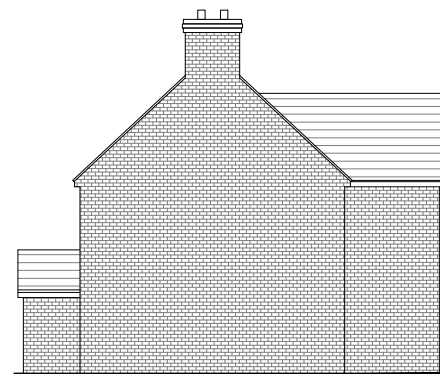

PROPOSED SIDE ELEVATION
Scale 1:200





PROPOSED REAR ELEVATION
Scale 1:200



PROPOSED SIDE ELEVATION
Scale 1:200

PLOT 1
4 BED
226SQM

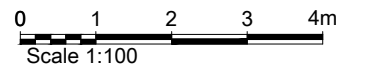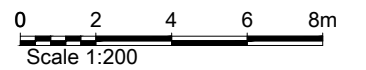

PLANNING NOTES

ALL PLANS PRODUCED IN GOOD FAITH AND BASED ON INFORMATION READILY FOUND ON SITE.
BUILDER TO CARRY OUT OWN SITE SURVEY AND AGREE ALL PROPOSED WORK WITH CLIENT.
ALL DIMENSIONS/LEVELS TO BE DETERMINED ON SITE.

SWC
Design - Build
0781 887 3474
Steven@SWCDesign-Build.co.uk
www.swcdesign-build.co.uk

Proposed New Dwelling For:
Darley Mead
Bramley Road
Little London

Date: 10-08-2022
Sheet: Scaled as shown @ A3
Revision A No: AB_03