

01454 227458 / 07775 576738 / chris@silverbackarb.co.uk


Site: 1a The Dingle

Drawing Title: Tree Protection Plan 1:200 @ A3

Drawing Number: 210205-1aTD-TPP-NB Feb 2021

Key:

- Category A
- Category B
- Category C
- Category U
- Tree Protection Fencing
- Temporary Ground Protection
- No Dig Construction
- Existing Hard Surfacing

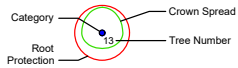

NOTE: Tree/group numbers marked with an * have approximate locations.