


1 Existing Rear Elevation
1 : 100

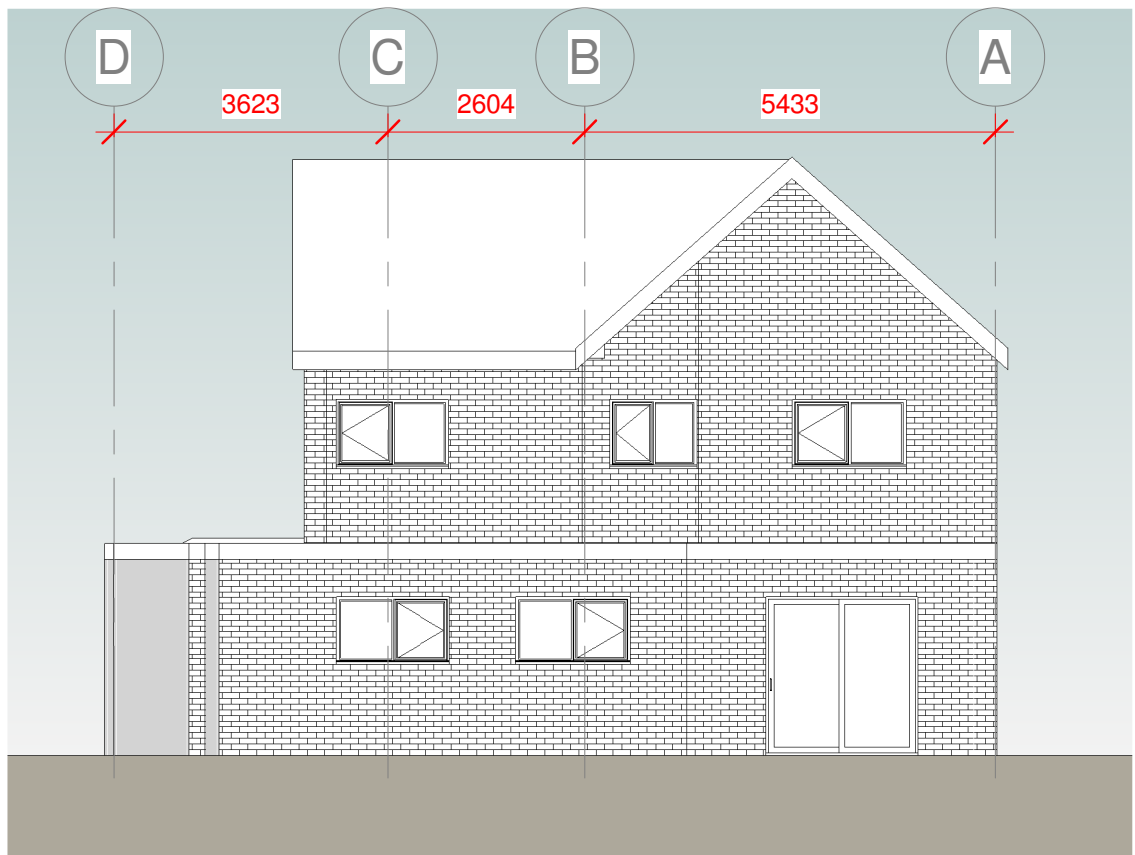

2 Proposed Rear Elevation
1 : 100