



PROPOSED REAR ELEVATION

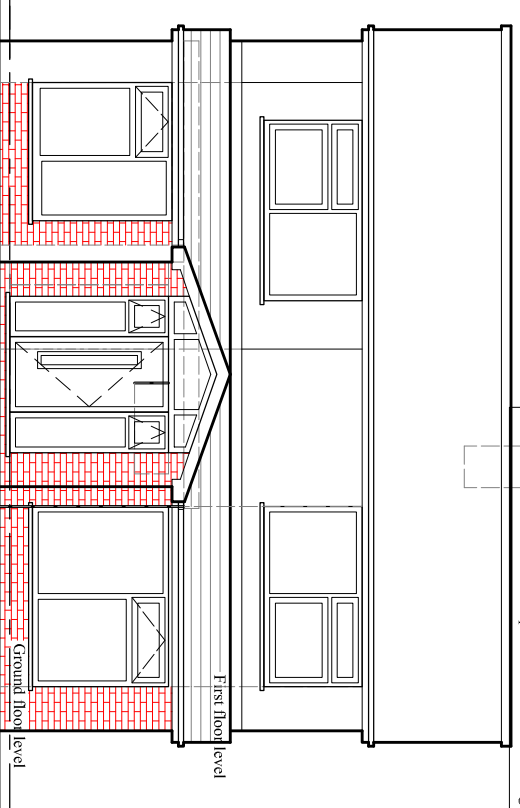


PROPOSED FRONT ELEVATION

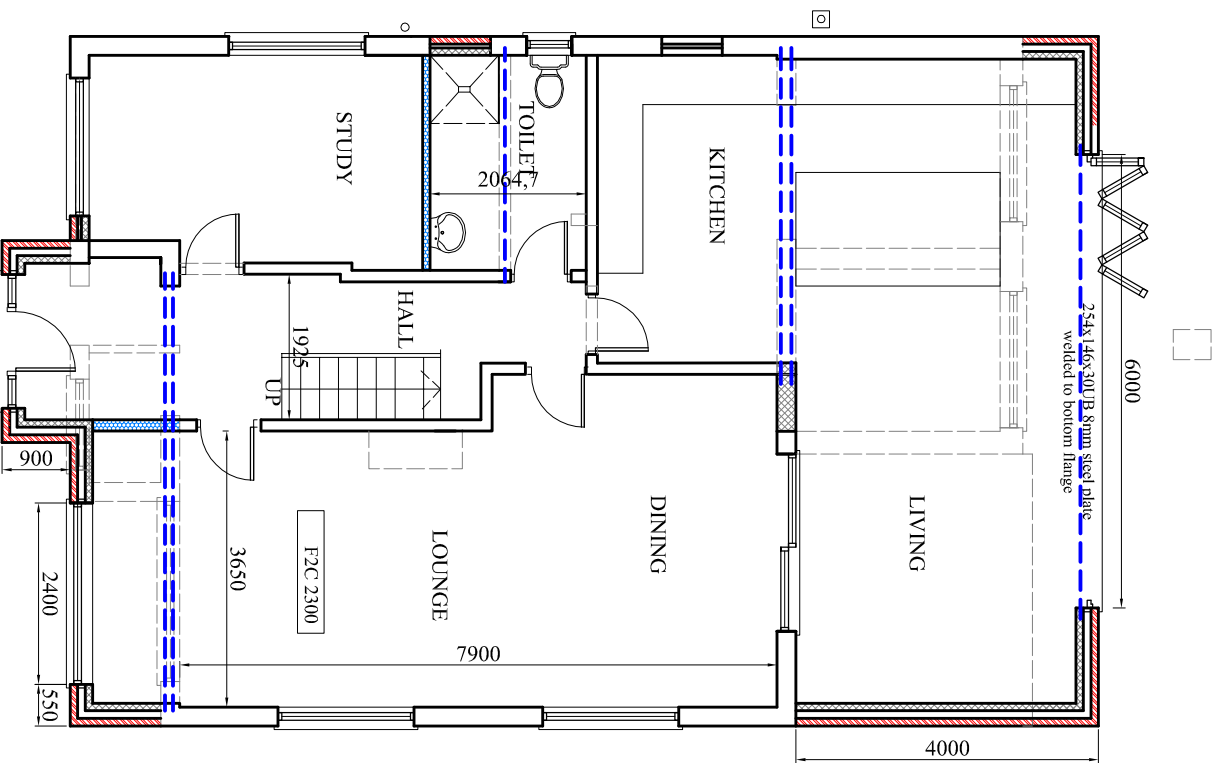

PROPOSED GROUND FLOOR PLAN

DRIVE

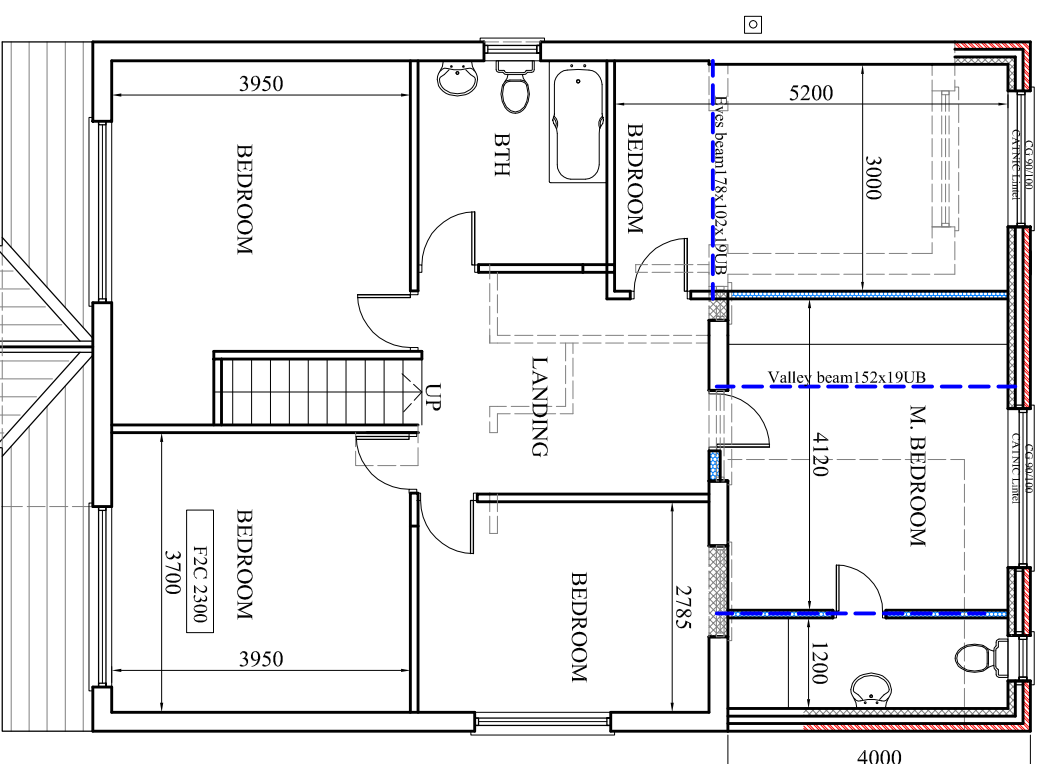

PROPOSED FIRST FLOOR PLAN

PROJECT
55 Grassmere Road,
Gatley
CLIENT
Mr. Babar
DRAWING TITLE
Proposed Floor Plan
JOB No
DRAWING No
NA-P02
SCALE DATE REVISION
1:100/A3 Sec. 2021
DRAWN CHECKED BY
NA
t: 0782 895 3405
e: niamaat@hotmail.co.uk