


DESCRIPTION OF CHANGES


- Front elevation changed from render to natural stone
- Quoins omitted.
- Brick plinth omitted.
- Front elevation windows increased in width & height.
- Front porch omitted and replaced with cast stone door surround.
- Rear elevation window between doors omitted.

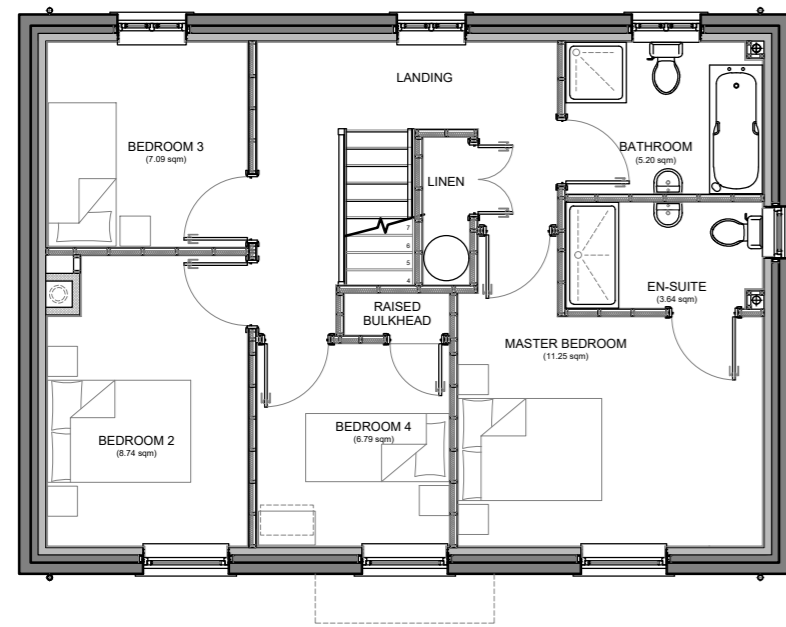


First Floor Plan



East Elevation

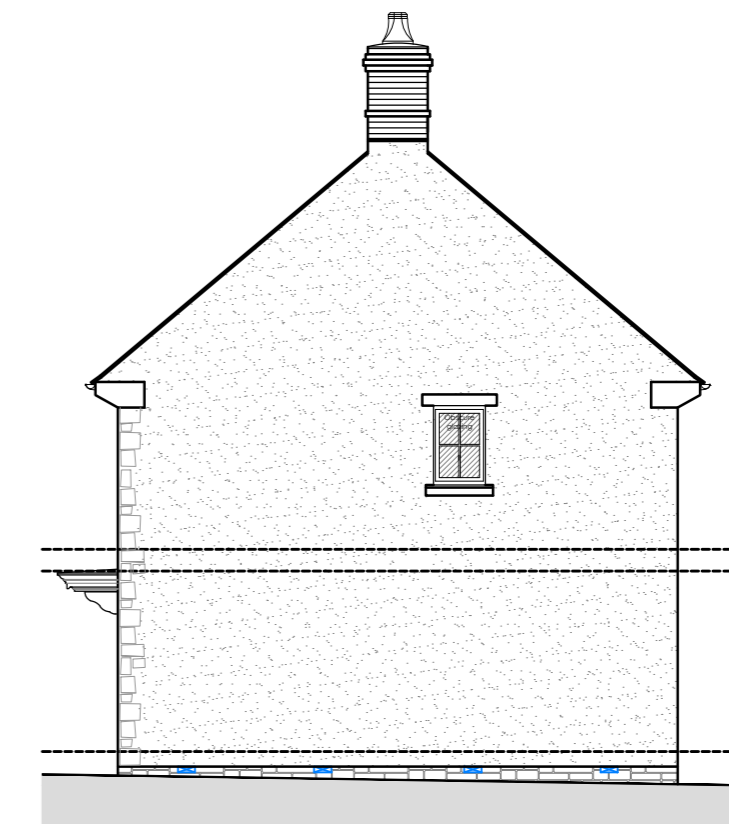


South Elevation

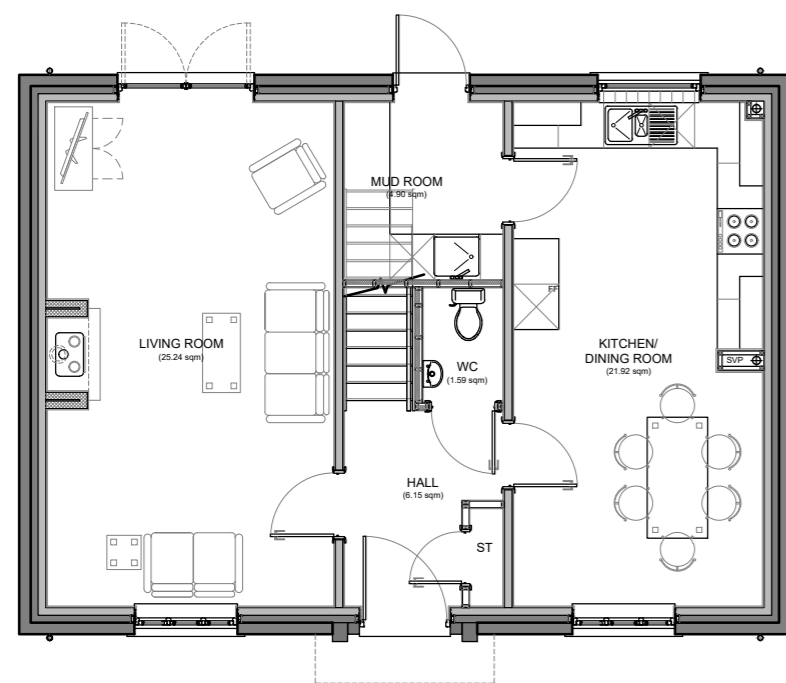

Ground Floor Plan



West Elevation

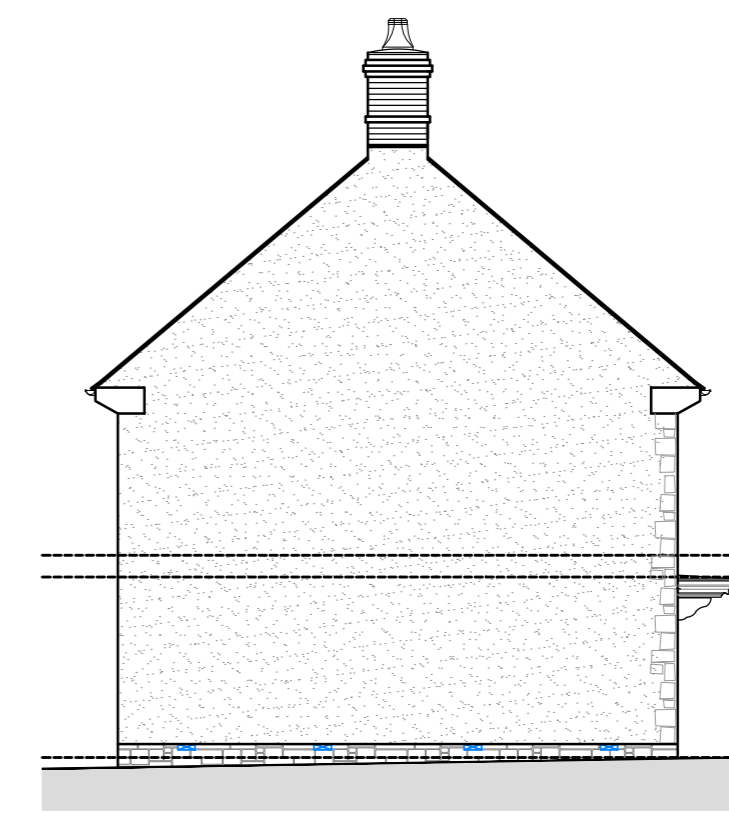

North Elevation

Rev	Date	Description	Drm
-----	------	-------------	-----

boon brown

A: Mollvo, Avington, Yeovil, Somerset, BA20 2FG T: 01935 420803
 A: Tunstall Hall, Berrys Grove, London, SW9 8DF T: 0207 4989158
 W: www.boonbrown.com E: info@boonbrown.com

© COPYRIGHT All rights described in chapter IV of the copyright, designs and patents act 1988 have been generally asserted. Where any drawing is to be read in conjunction with another, including specialists, the two drawings shall be cross-checked and any discrepancies reported to the architect before the work is put in hand. All dimensions are in millimetres. All levels are in metres, unless shown otherwise. Any discrepancies in dimensions or details on or between these drawings/specifications should be drawn to the attention of the boonbrown and/or the engineer in writing for clarification. Drawing prepared solely for the use of client, as detailed in text box, and is not to be copied, lent or used by any third party without written permission.

Project
 PROPOSED DEVELOPMENT AT
 BALTONSBOROUGH
 GLASTONBURY
 SOMERSET

Client
 Galion Limited

Drawing Title
 Plot 46
 Proposed Plans & Elevations

Scale	Date	Drawn	Chk'd
1 : 100 @ A2	Aug 2022	MG	MP

DWG No. 4424-46-P01

RIBA # RTPI Landscape Institute

