


DESCRIPTION OF CHANGES

- Stone plinth omitted.
- Plots 42-44 changed to render.
- Rear elevation changed from render to brick.
- Front elevation door sidelights omitted.
- Front elevation porch sizes scaled down.
- Rear elevation ground floor french doors & window omitted with single pair of bifold doors.
- Dormer windows to rear elevation omitted and replaced with windows in external wall.
- Dormers above windows on front elevation omitted.
- Velux windows to rear elevation omitted and replaced with windows in external wall.
- Eaves height raised 450mm.
- Chimneys omitted.

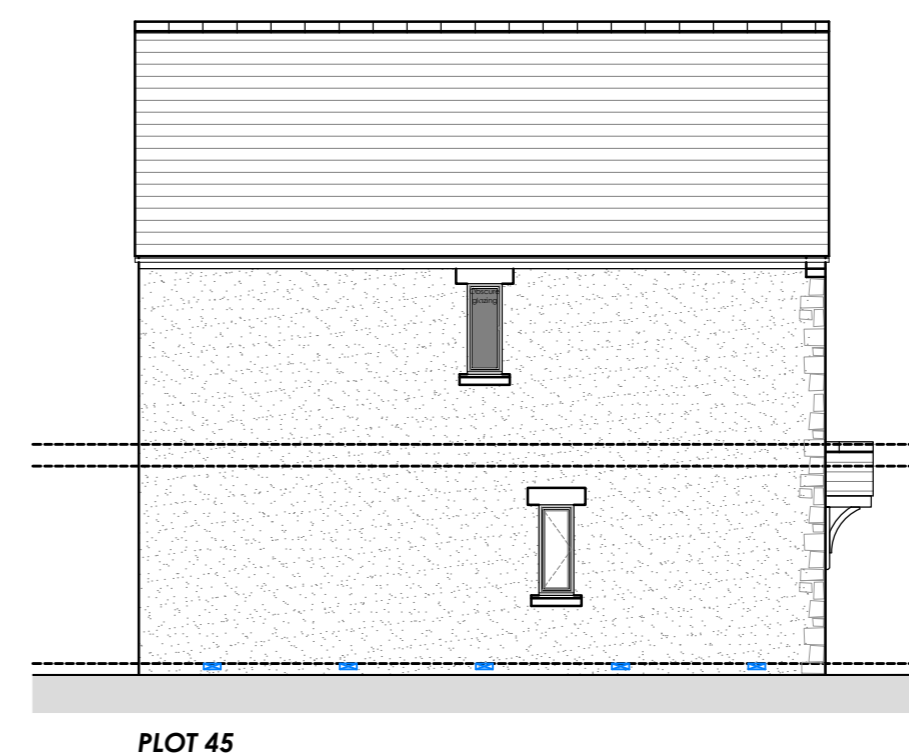


South Elevation



West Elevation



North Elevation

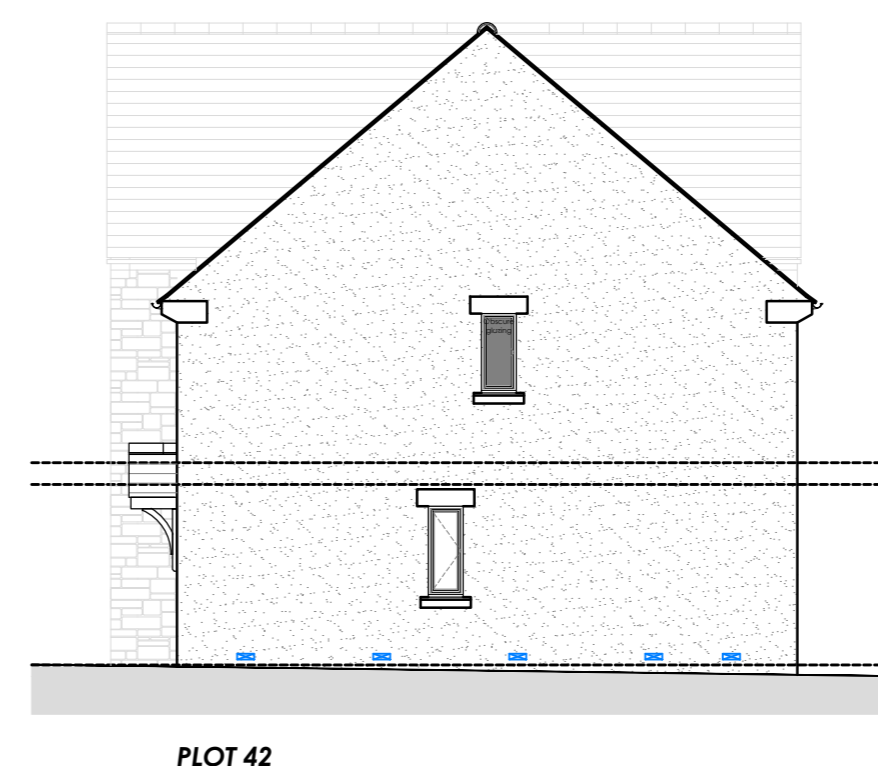

East Elevation

Rev	Date	Description	Drm

boon brown

A: Mollie, Avington, Yeovil, Somerset, BA20 2FG T: 01935 420803
 A: Tunstall Hall, Bernay's Grove, London, SW9 8DF T: 0207 4989158
 W: www.boonbrown.com E: info@boonbrown.com

© COPYRIGHT All rights described in chapter IV of the copyright, designs and patents act 1988 have been generally asserted. Where any drawing is to be read in conjunction with another, including specialists, the two drawings shall be cross-checked and any discrepancies reported to the architect before the work is put in hand. All dimensions are in millimetres, all levels are in metres, unless shown otherwise. Any discrepancies in dimensions or details on or between these drawings/specifications should be drawn to the attention of the boonbrown and/or the engineer in writing for clarification. Drawing prepared solely for the use of client, as detailed in text box, and is not to be copied, lent or used by any third party without written permission.

Project
 PROPOSED DEVELOPMENT AT
 BALTONSBOROUGH
 GLASTONBURY
 SOMERSET

Client
 Galion Limited

Drawing Title
 Plots 42-45 Proposed Elevations

Scale	Date	Drawn	Chk'd
1 : 100 @ A2	Aug 2022	MG	MP
DWG No.	4424-42-45-P02	Rev.	-

