



DESCRIPTION OF CHANGES

- East, South & West elevations changed from render to natural stone.
- Stone plinth omitted.
- Lean to porch omitted & replaced with individual timber porches & brick walls.
- Brick arch window heads omitted and replaced with natural stone lintels.
- Cast stone window cills added.
- Side Elevation small windows at loft level omitted.

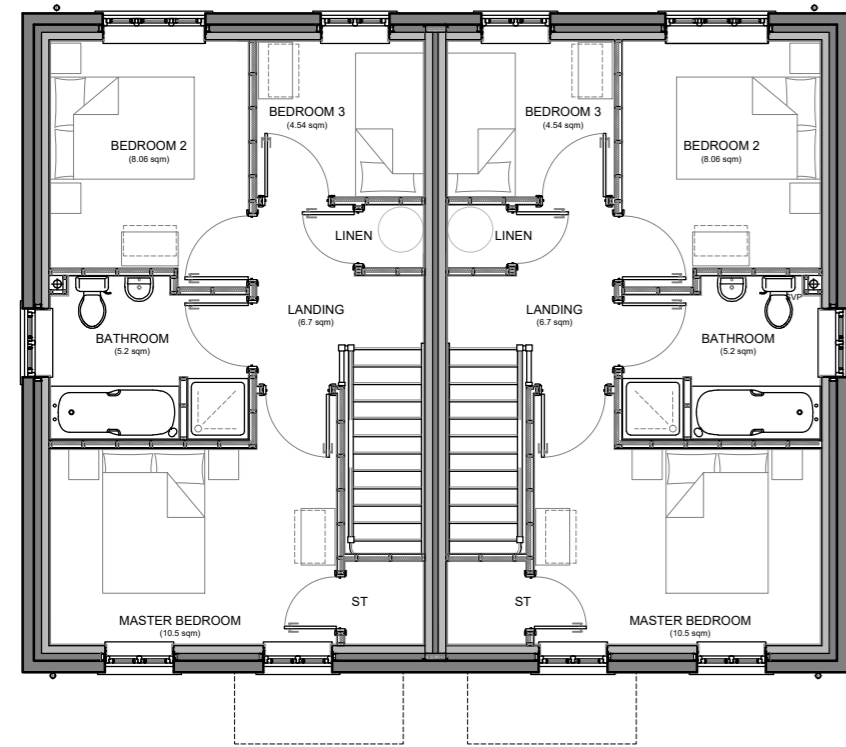

PLOT 52 PLOT 51
First Floor Plan

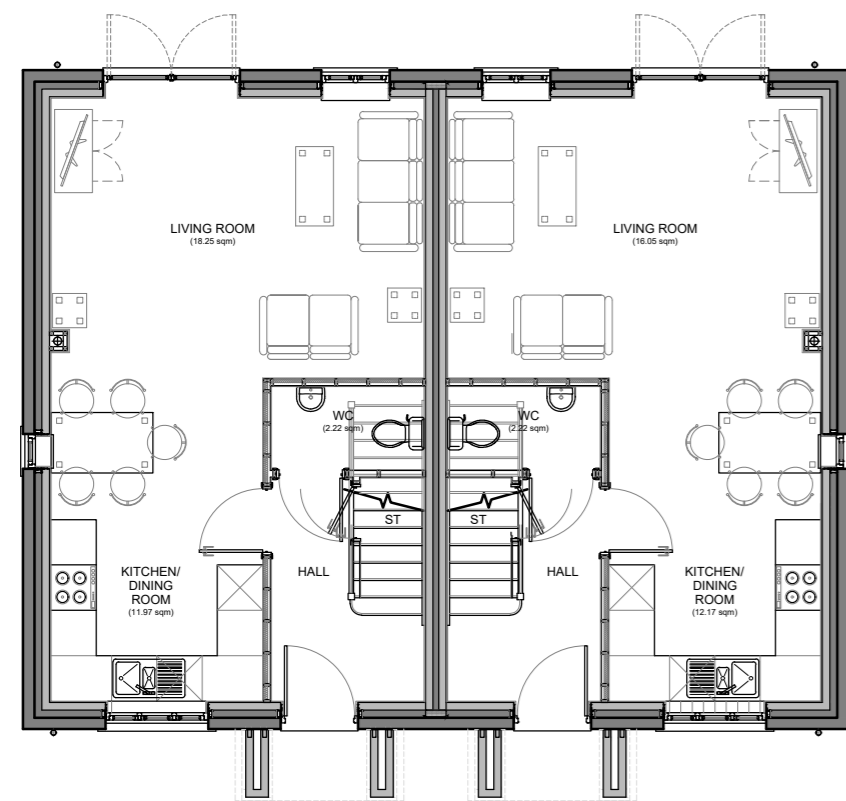


PLOT 52 PLOT 51
Ground Floor Plan



PLOT 52 PLOT 51

North Elevation

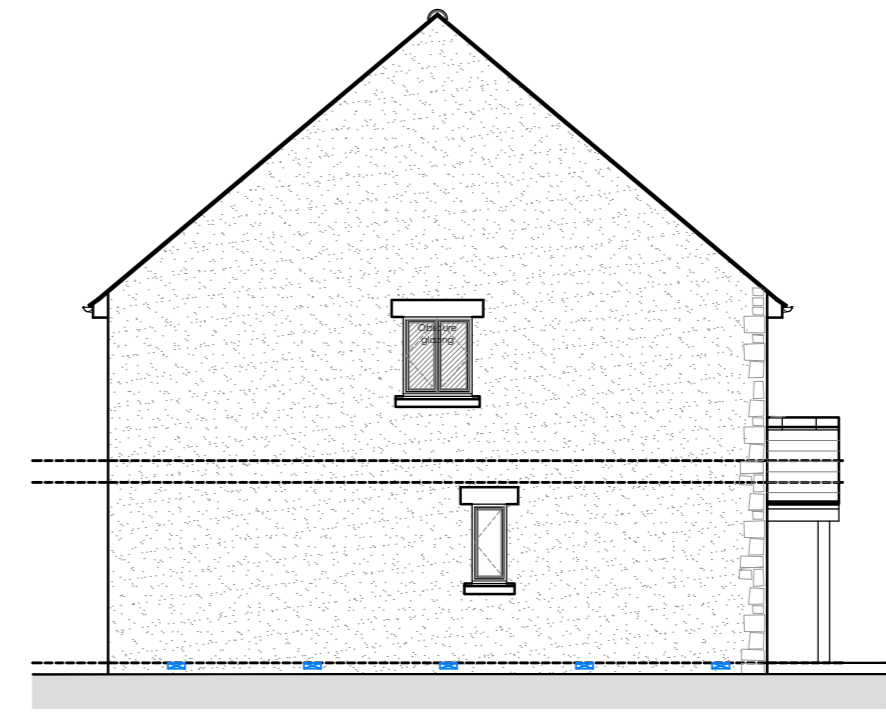


PLOT 52

East Elevation



PLOT 51 PLOT 52

South Elevation

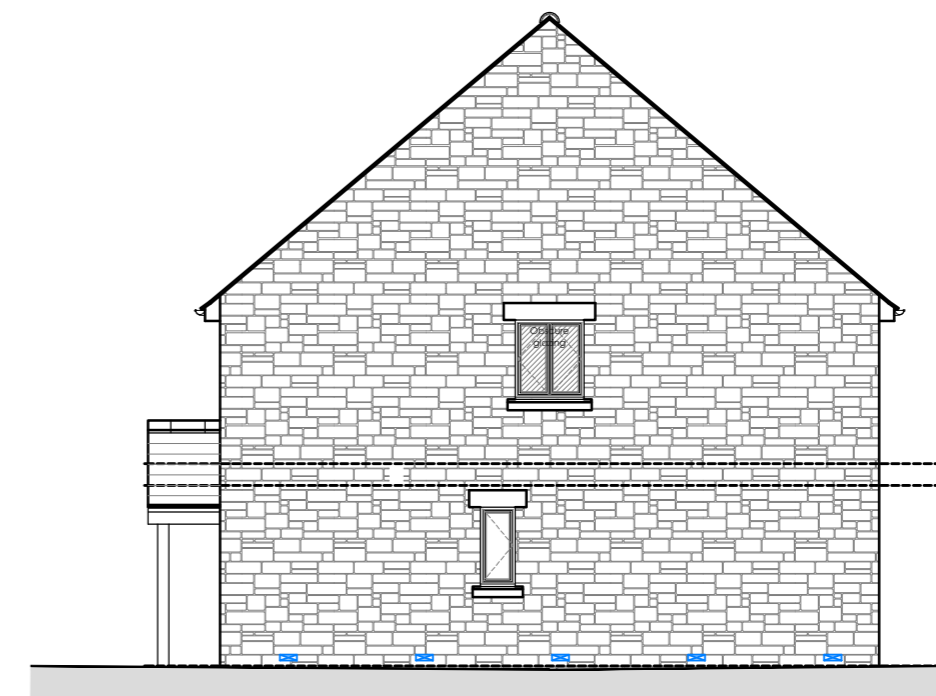

PLOT 51

West Elevation

Rev	Date	Description	Drm
-----	------	-------------	-----

boon brown

A: Mollvo, Avington, Yeovil, Somerset, BA20 2FG T: 01935 420803
A: Tunstall Hall, Bernay's Grove, London, SW9 8DF T: 0207 4689158
W: www.boonbrown.com E: info@boonbrown.com

© COPYRIGHT All rights described in chapter IV of the copyright, designs and patents act 1988 have been generally asserted. Where any drawing is to be read in conjunction with another, including specialists, the two drawings shall be cross-checked and any discrepancies reported to the architect before the work is put in hand. All dimensions are in millimetres. All levels are in metres, unless shown otherwise. Any discrepancies in dimensions or details on or between these drawings/specifications should be drawn to the attention of the boonbrown and/or the engineer in writing for clarification. Drawing prepared solely for the use of client, as detailed in text box, and is not to be copied, lent or used by any third party without written permission.

Project
PROPOSED DEVELOPMENT AT
BALTONSBOROUGH
GLASTONBURY
SOMERSET

Client
Galion Limited

Drawing Title
Plots 51-52
Proposed Plans & Elevations

Scale	Date	Drawn	Chk'd
1 : 100 @ A2	Aug 2022	MG	MP

DWG No. 4424-51-52-P01 Rev. -

RIBA # RTPI Landscape Institute

