


DESCRIPTION OF CHANGES

- North elevation plots 37, 38, 40 & 41 changed from brick/ render to natural stone.
- Front elevation porches changed from pitched roof to lean to canopies.
- Brick arches omitted & replaced with natural stone lintels.
- East & West elevation ground floor windows omitted.
- Plots 37 & 38 dormers above windows omitted. Eaves raised to match Plots 40 & 41
- South Elevation Plots 40 & 41 changed from brickwork to render.
- Plot 39 quoins omitted & replaced with natural stone.
- Front elevation front door sidelights omitted.
- Water tabling to Plot 39 omitted.




PLOT 37 PLOT 38 PLOT 39 PLOT 40 PLOT 41
North Elevation

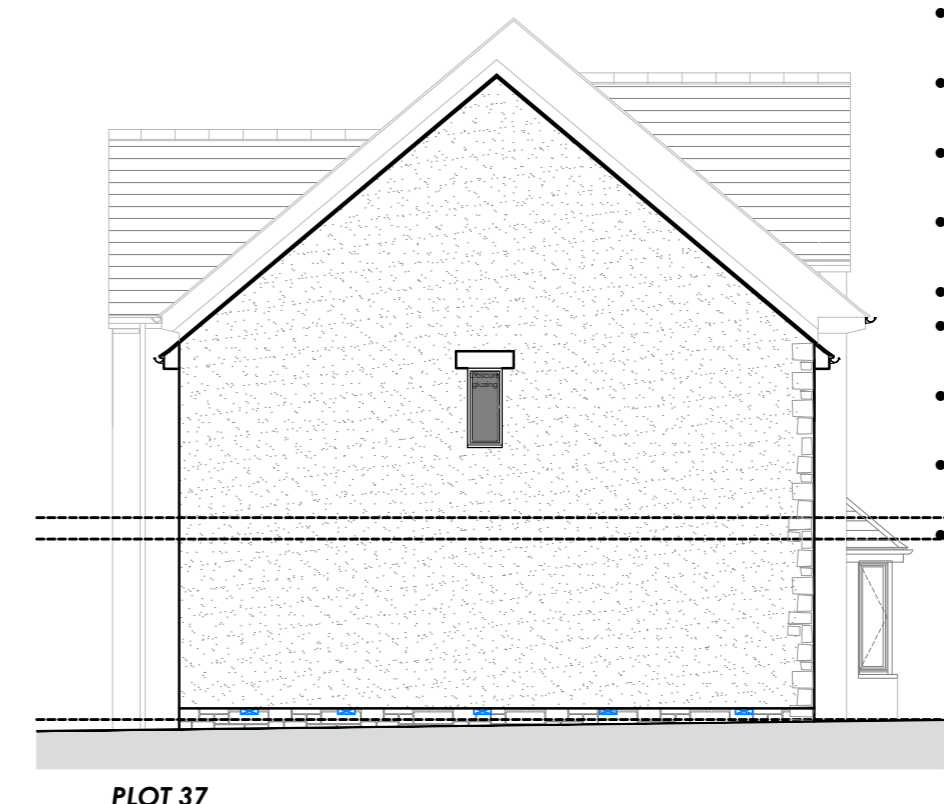

PLOT 37
East Elevation



PLOT 41 PLOT 40 PLOT 39 PLOT 38 PLOT 37
South Elevation

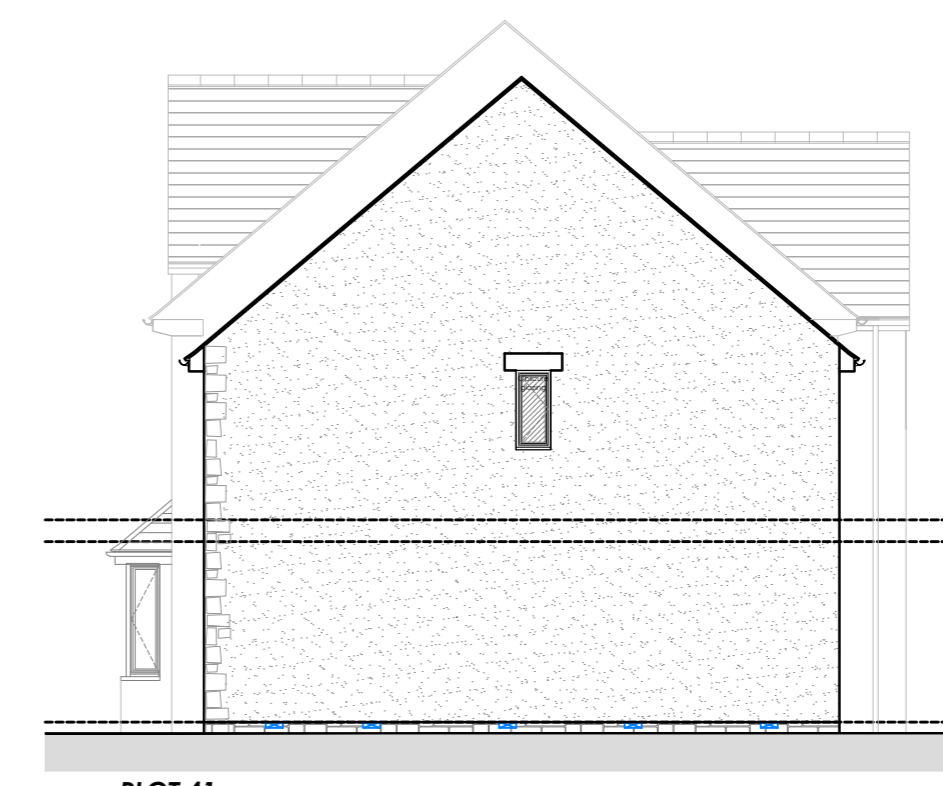

PLOT 41
West Elevation

Rev	Date	Description	Drm

boon brown

A: Mollo, Avington, Yeovil, Somerset, BA20 2FG T: 01935 420803
A: Tunstall Hall, Bernay's Grove, London, SW9 8DF T: 0207 4989158
W: www.boonbrown.com E: info@boonbrown.com

© COPYRIGHT All rights described in chapter IV of the copyright, designs and patents act 1988 have been generally asserted. Where any drawing is to be read in conjunction with another, including specialists, the two drawings shall be cross-checked and any discrepancies reported to the architect before the work is put in hand. All dimensions are in millimetres, all levels are in metres, unless shown otherwise. Any discrepancies in dimensions or details on or between these drawings/specifications should be drawn to the attention of the boonbrown and/or the engineer in writing for clarification. Drawings prepared solely for the use of client, as detailed in text box, and is not to be copied, lent or used by any third party without written permission.

Project
PROPOSED DEVELOPMENT AT
BALTONSBOROUGH
GLASTONBURY
SOMERSET

Client
Galion Limited

Drawing Title
Plots 37-41 Proposed Elevations

Scale	Date	Drawn	Chk'd
1 : 100 @ A2	Aug 2022	MG	MP
DWG No.	4424-37-41-P02		Rev.
			-

