


DESCRIPTION OF CHANGES


- Overall footprint sizes have remained the same, however internal layouts have been amended to better reflect the needs of the occupants in terms of kitchen sizes, bedroom configurations etc.

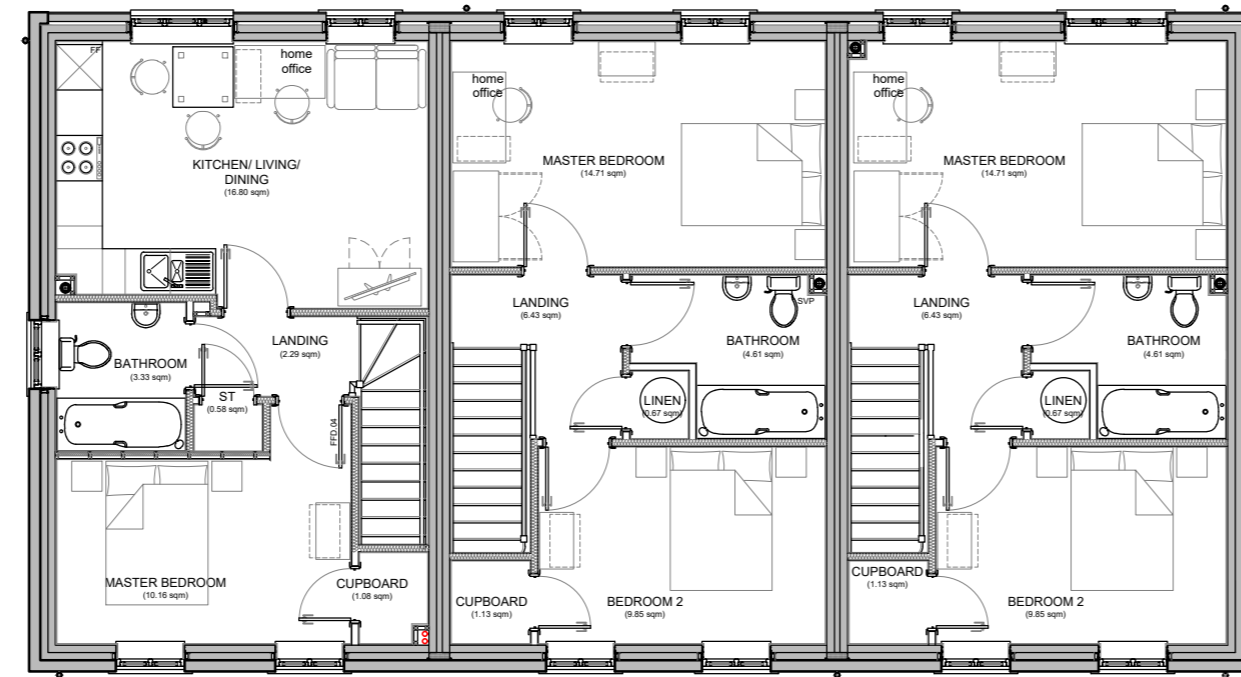

PLOT 49 - GROUND FLOOR FLAT PLOT 48
PLOT 50 - MAISONETTE

PLOT 47

First Floor Plan

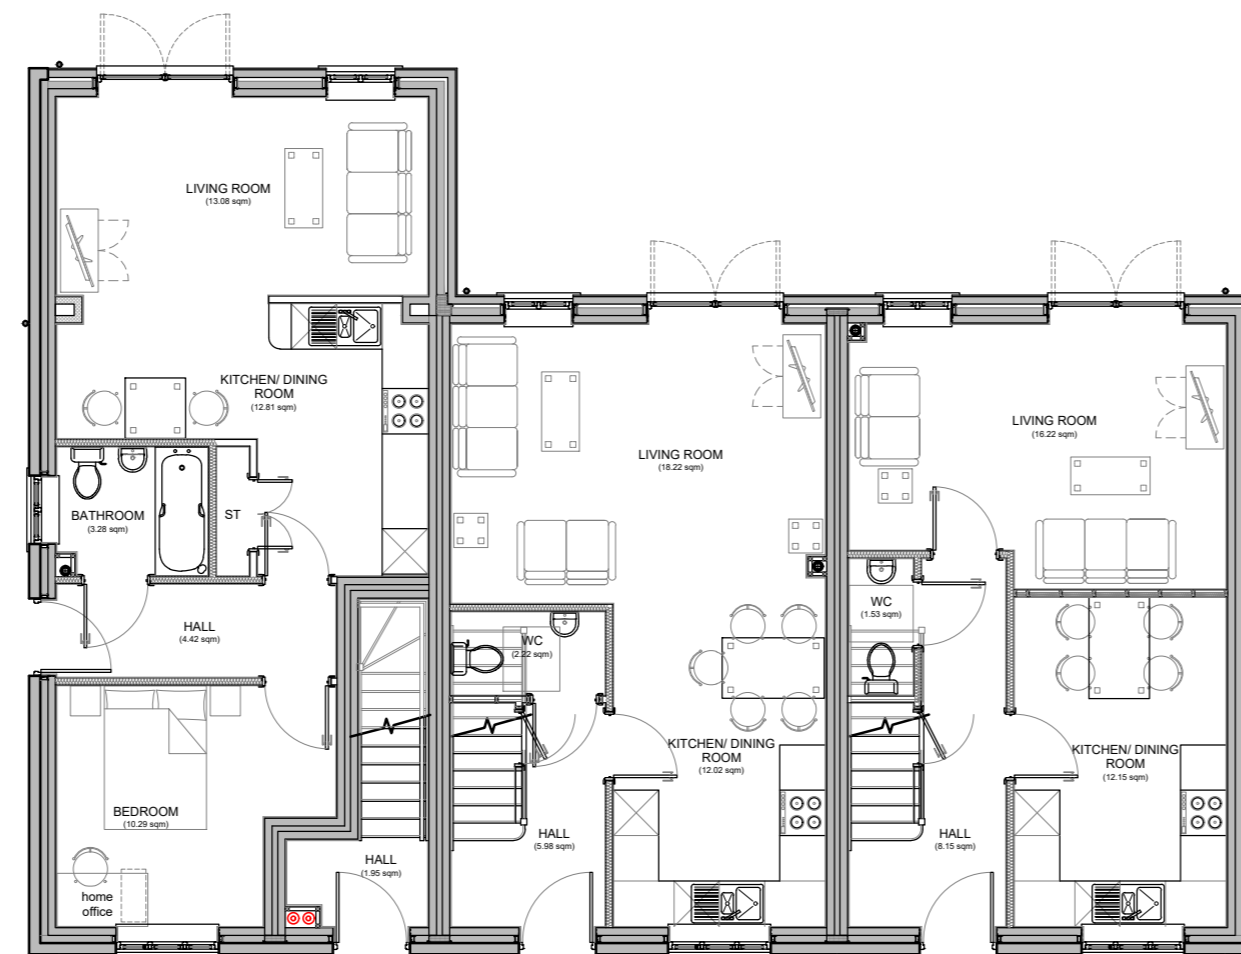

PLOT 49 - GROUND FLOOR FLAT PLOT 48
PLOT 50 - MAISONETTE

PLOT 47

Ground Floor Plan

Rev	Date	Description	Drm
-	-	-	-

boon brown


A: Mollvo, Avington, Yeovil, Somerset, BA20 2FG T: 01935 420803
A: Tunstall Hall, Bernay's Grove, London, SW9 8DF T: 0207 4889158
W: www.boonbrown.com E: info@boonbrown.com

© COPYRIGHT All rights described in chapter IV of the copyright, designs and patents act 1988 have been generally asserted. Where any drawing is to be read in conjunction with another, including specialists, the two drawings shall be cross-checked and any discrepancies reported to the architect before the work is put in hand. All dimensions are in millimetres, all levels are in metres, unless shown otherwise. Any discrepancies in dimensions or details on or between these drawings/specifications should be drawn to the attention of the boonbrown and/or the engineer in writing for clarification. Drawing prepared solely for the use of client, as detailed in text box, and is not to be copied, lent or used by any third party without written permission.

Project
PROPOSED DEVELOPMENT AT
BALTONSBOROUGH
GLASTONBURY
SOMERSET

Client
Galion Limited

Drawing Title
Plots 47-50
Proposed Plans

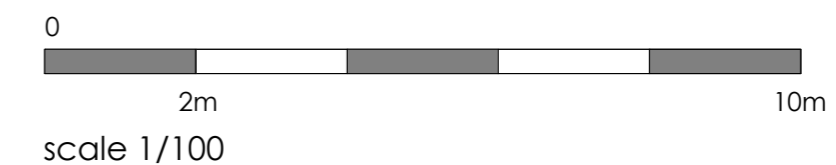

Scale	Date	Drawn	Chk'd
1 : 100 @ A2	Aug 2022	MG	MP
DWG No.	4424-47-50-P01		Rev.
			-