


SCALE BAR

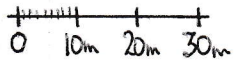

MR & MRS S BOYLE
98 JACKSON DRIVE
STEPS
NORTH LANARKSHIRE
DWG No SB/02