

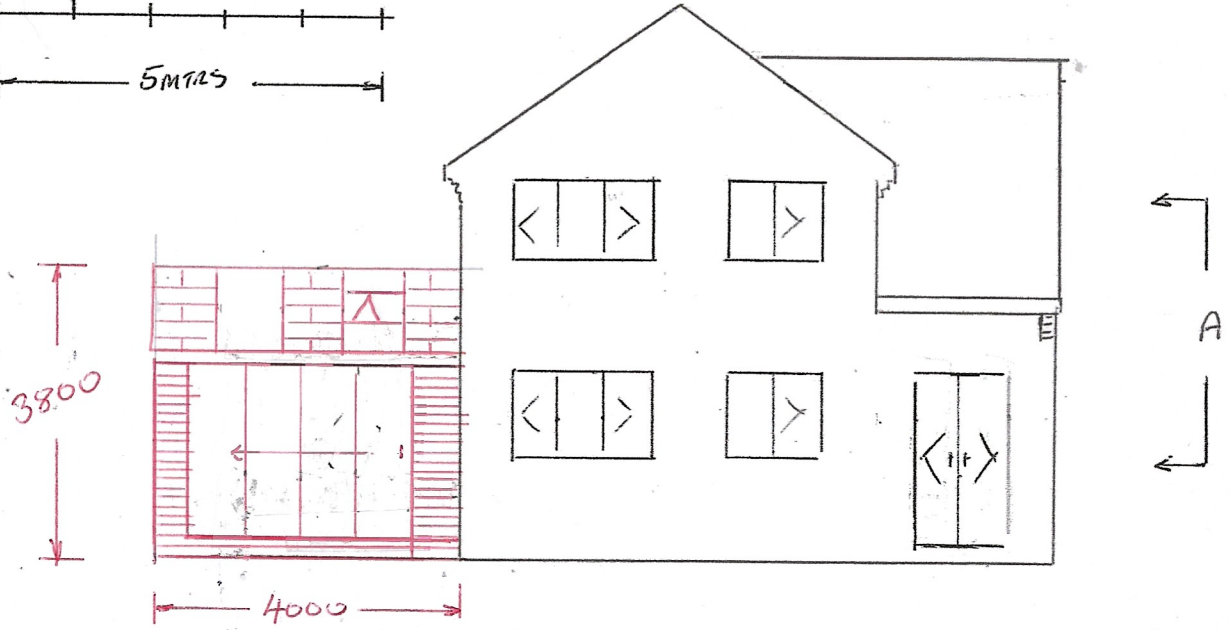


SCALE BAR

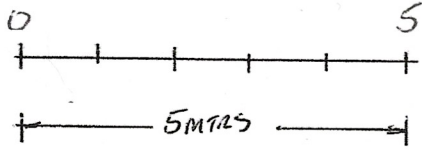

REAR ELEVATION

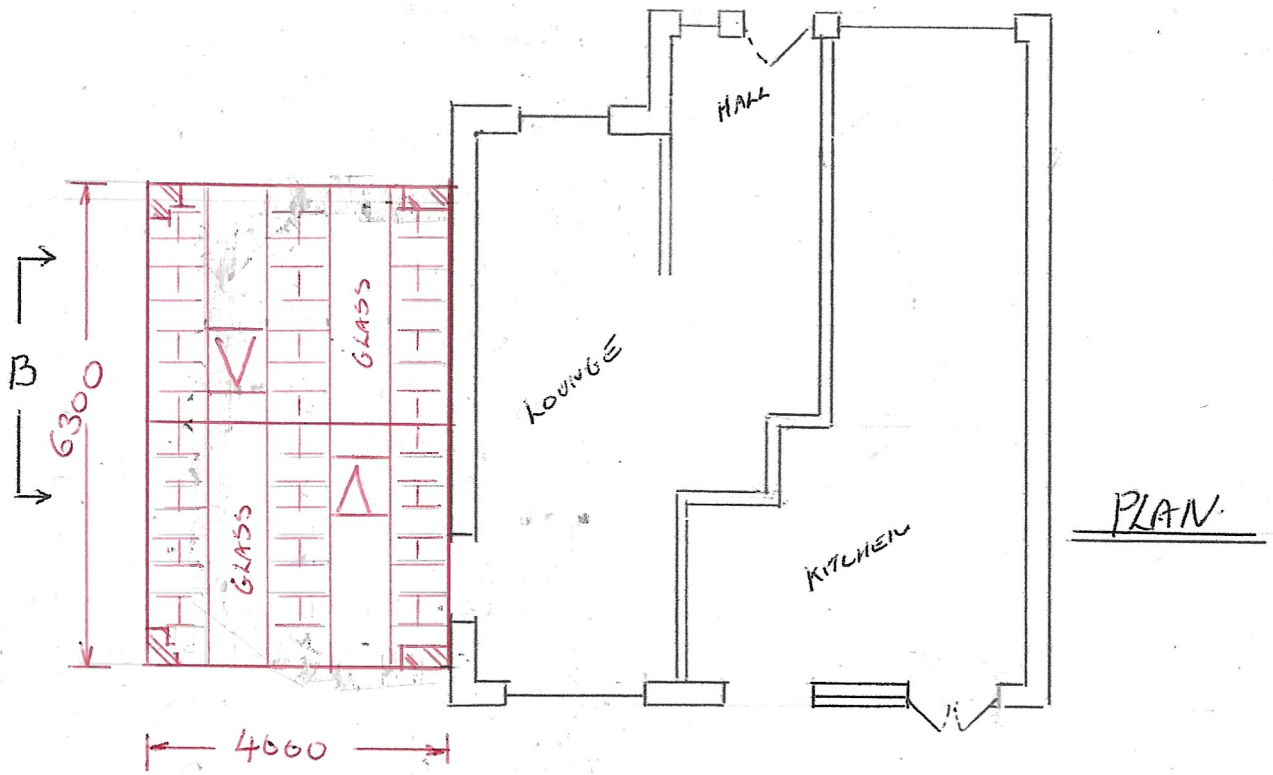

1:100 AH
SCALE