


FRONT PROPOSED

4x4 BECK
PILLARS

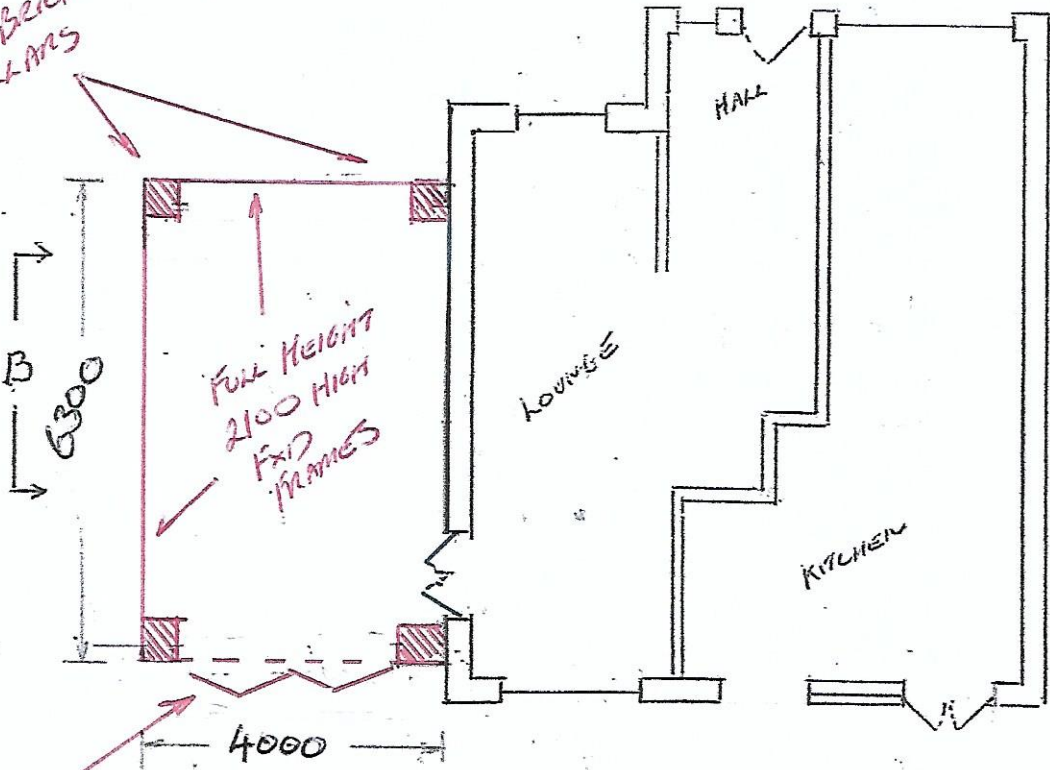

B
6300

FULL HEIGHT
2100 HIGH
F&D
FRAMES

4000

HALL

LIVING

KITCHEN

PLAN.

BIFOLD
DOORS

PLAN

1:100 A4

SCALE