



Project name
 Dairy House

Date	Drawn by	Scale
July 2022	KLD	1:100, 10@A1
Job no	Drawing no	Rev
1330	WD1	

For
 Caroline and Kevin Cook

Drawing title
 Proposed site access works

Discrepancies, ambiguities and/or omissions between this drawing and information given elsewhere must be reported to the architect before proceeding.
 This drawing is copyright.
 Dimensions must be checked on site.
 Do not scale off dimensions from this drawing.

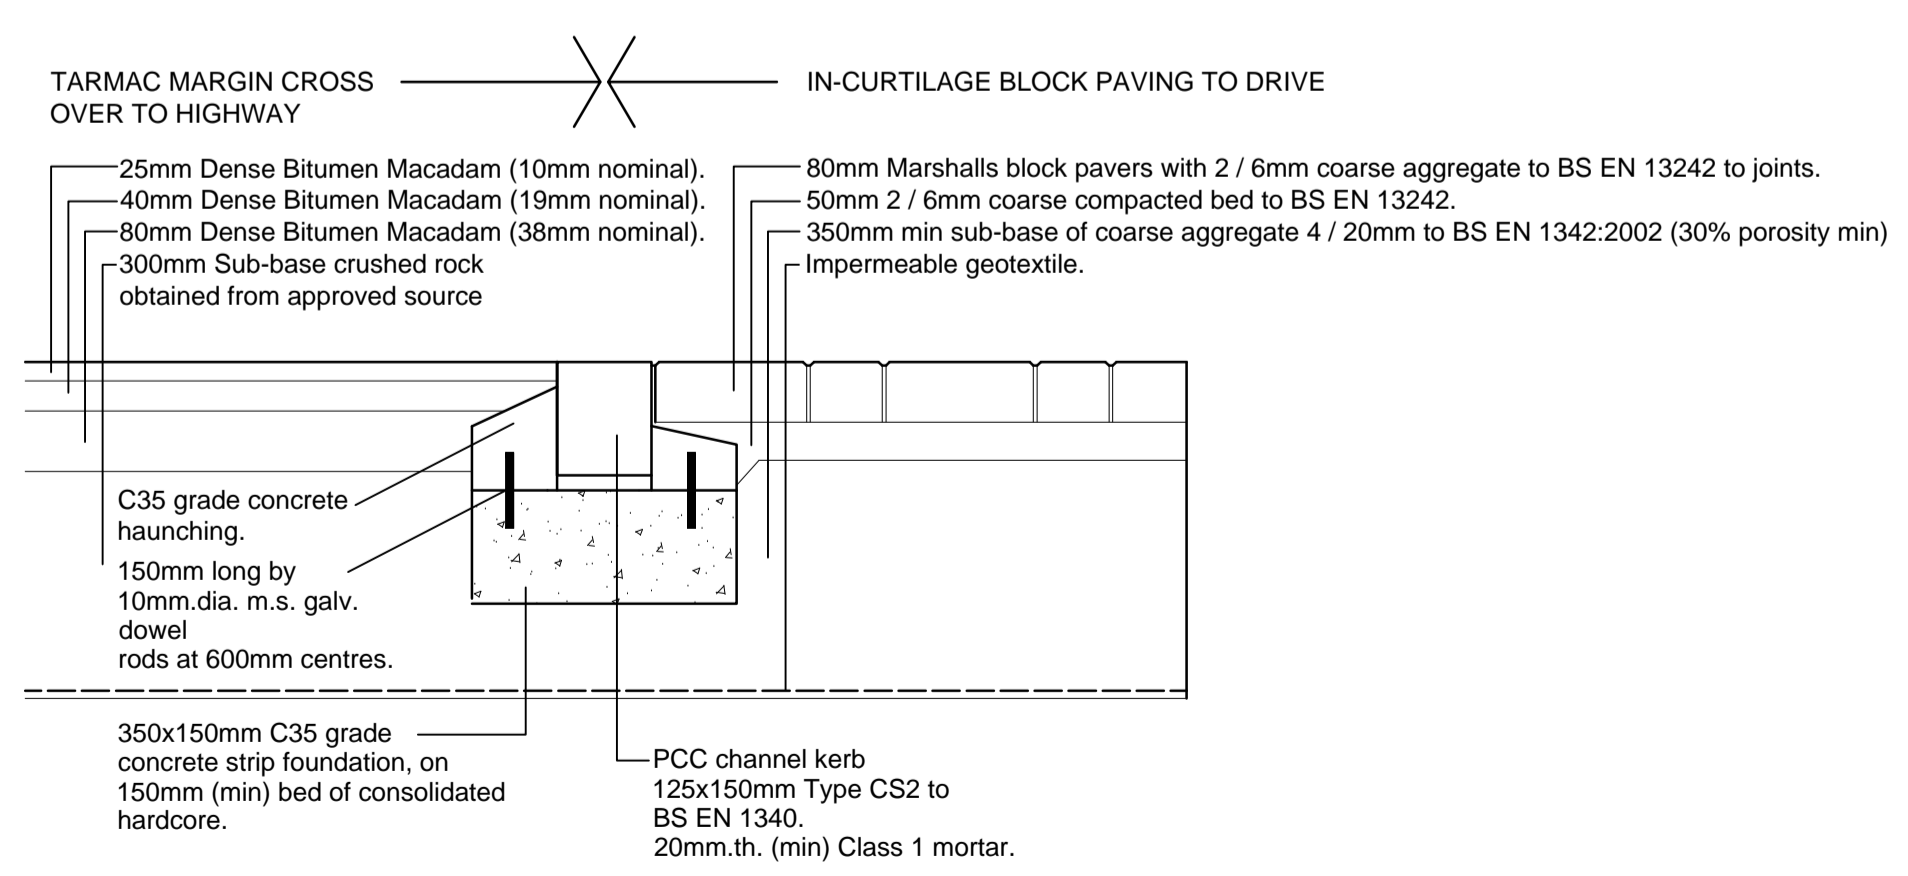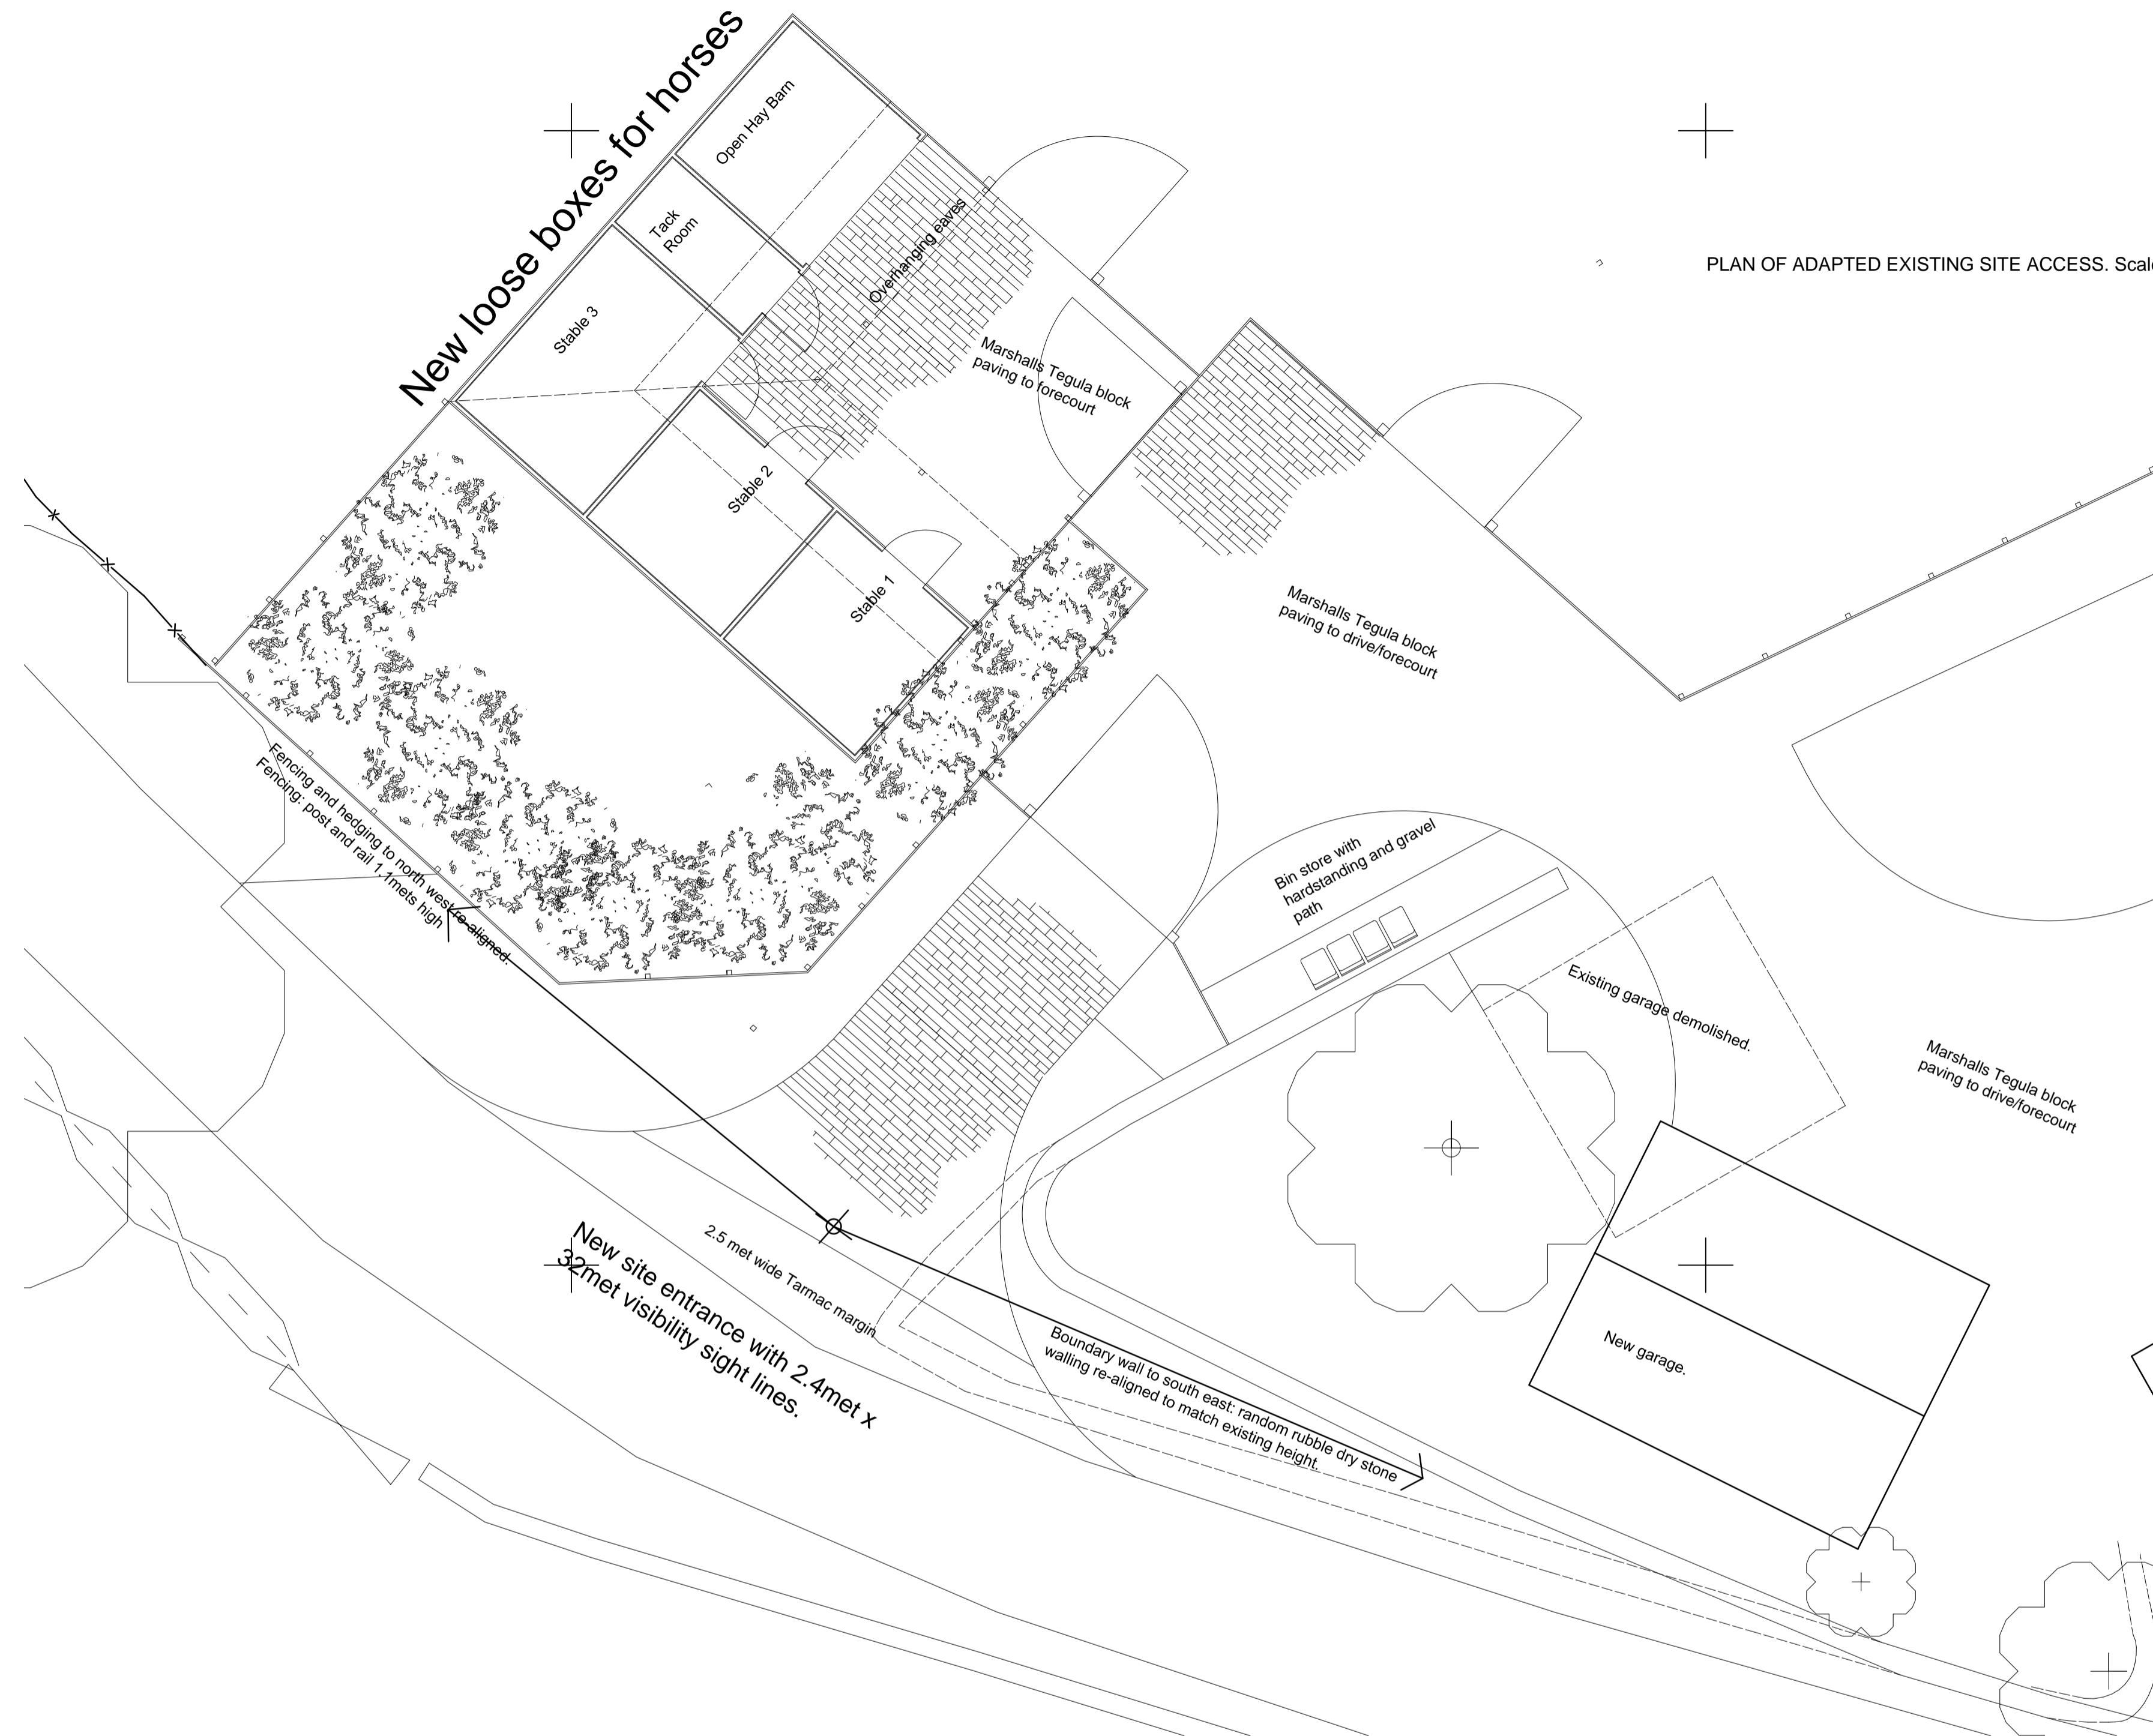

DETAIL SHOWING CONSTRUCTION OF TARMAC MARGIN/CROSS-OVER TO HIGHWAY AND JUNCTION TO BLOCK PAVING TO DRIVE. Scale 1:10

PLAN OF ADAPTED EXISTING SITE ACCESS. Scale 1:100