

APPROVED



Scale 29th Nov 21

Site plan psa - 13

The Plough Inn, High Street

Finstock, OX7 3BY


PSA - Peter Smith - Architect

Mount Pleasant, Dancers Hill

Charlbury, Oxon OX7 3RZ 10m

07971 544 020

peter@psa-architects.co.uk

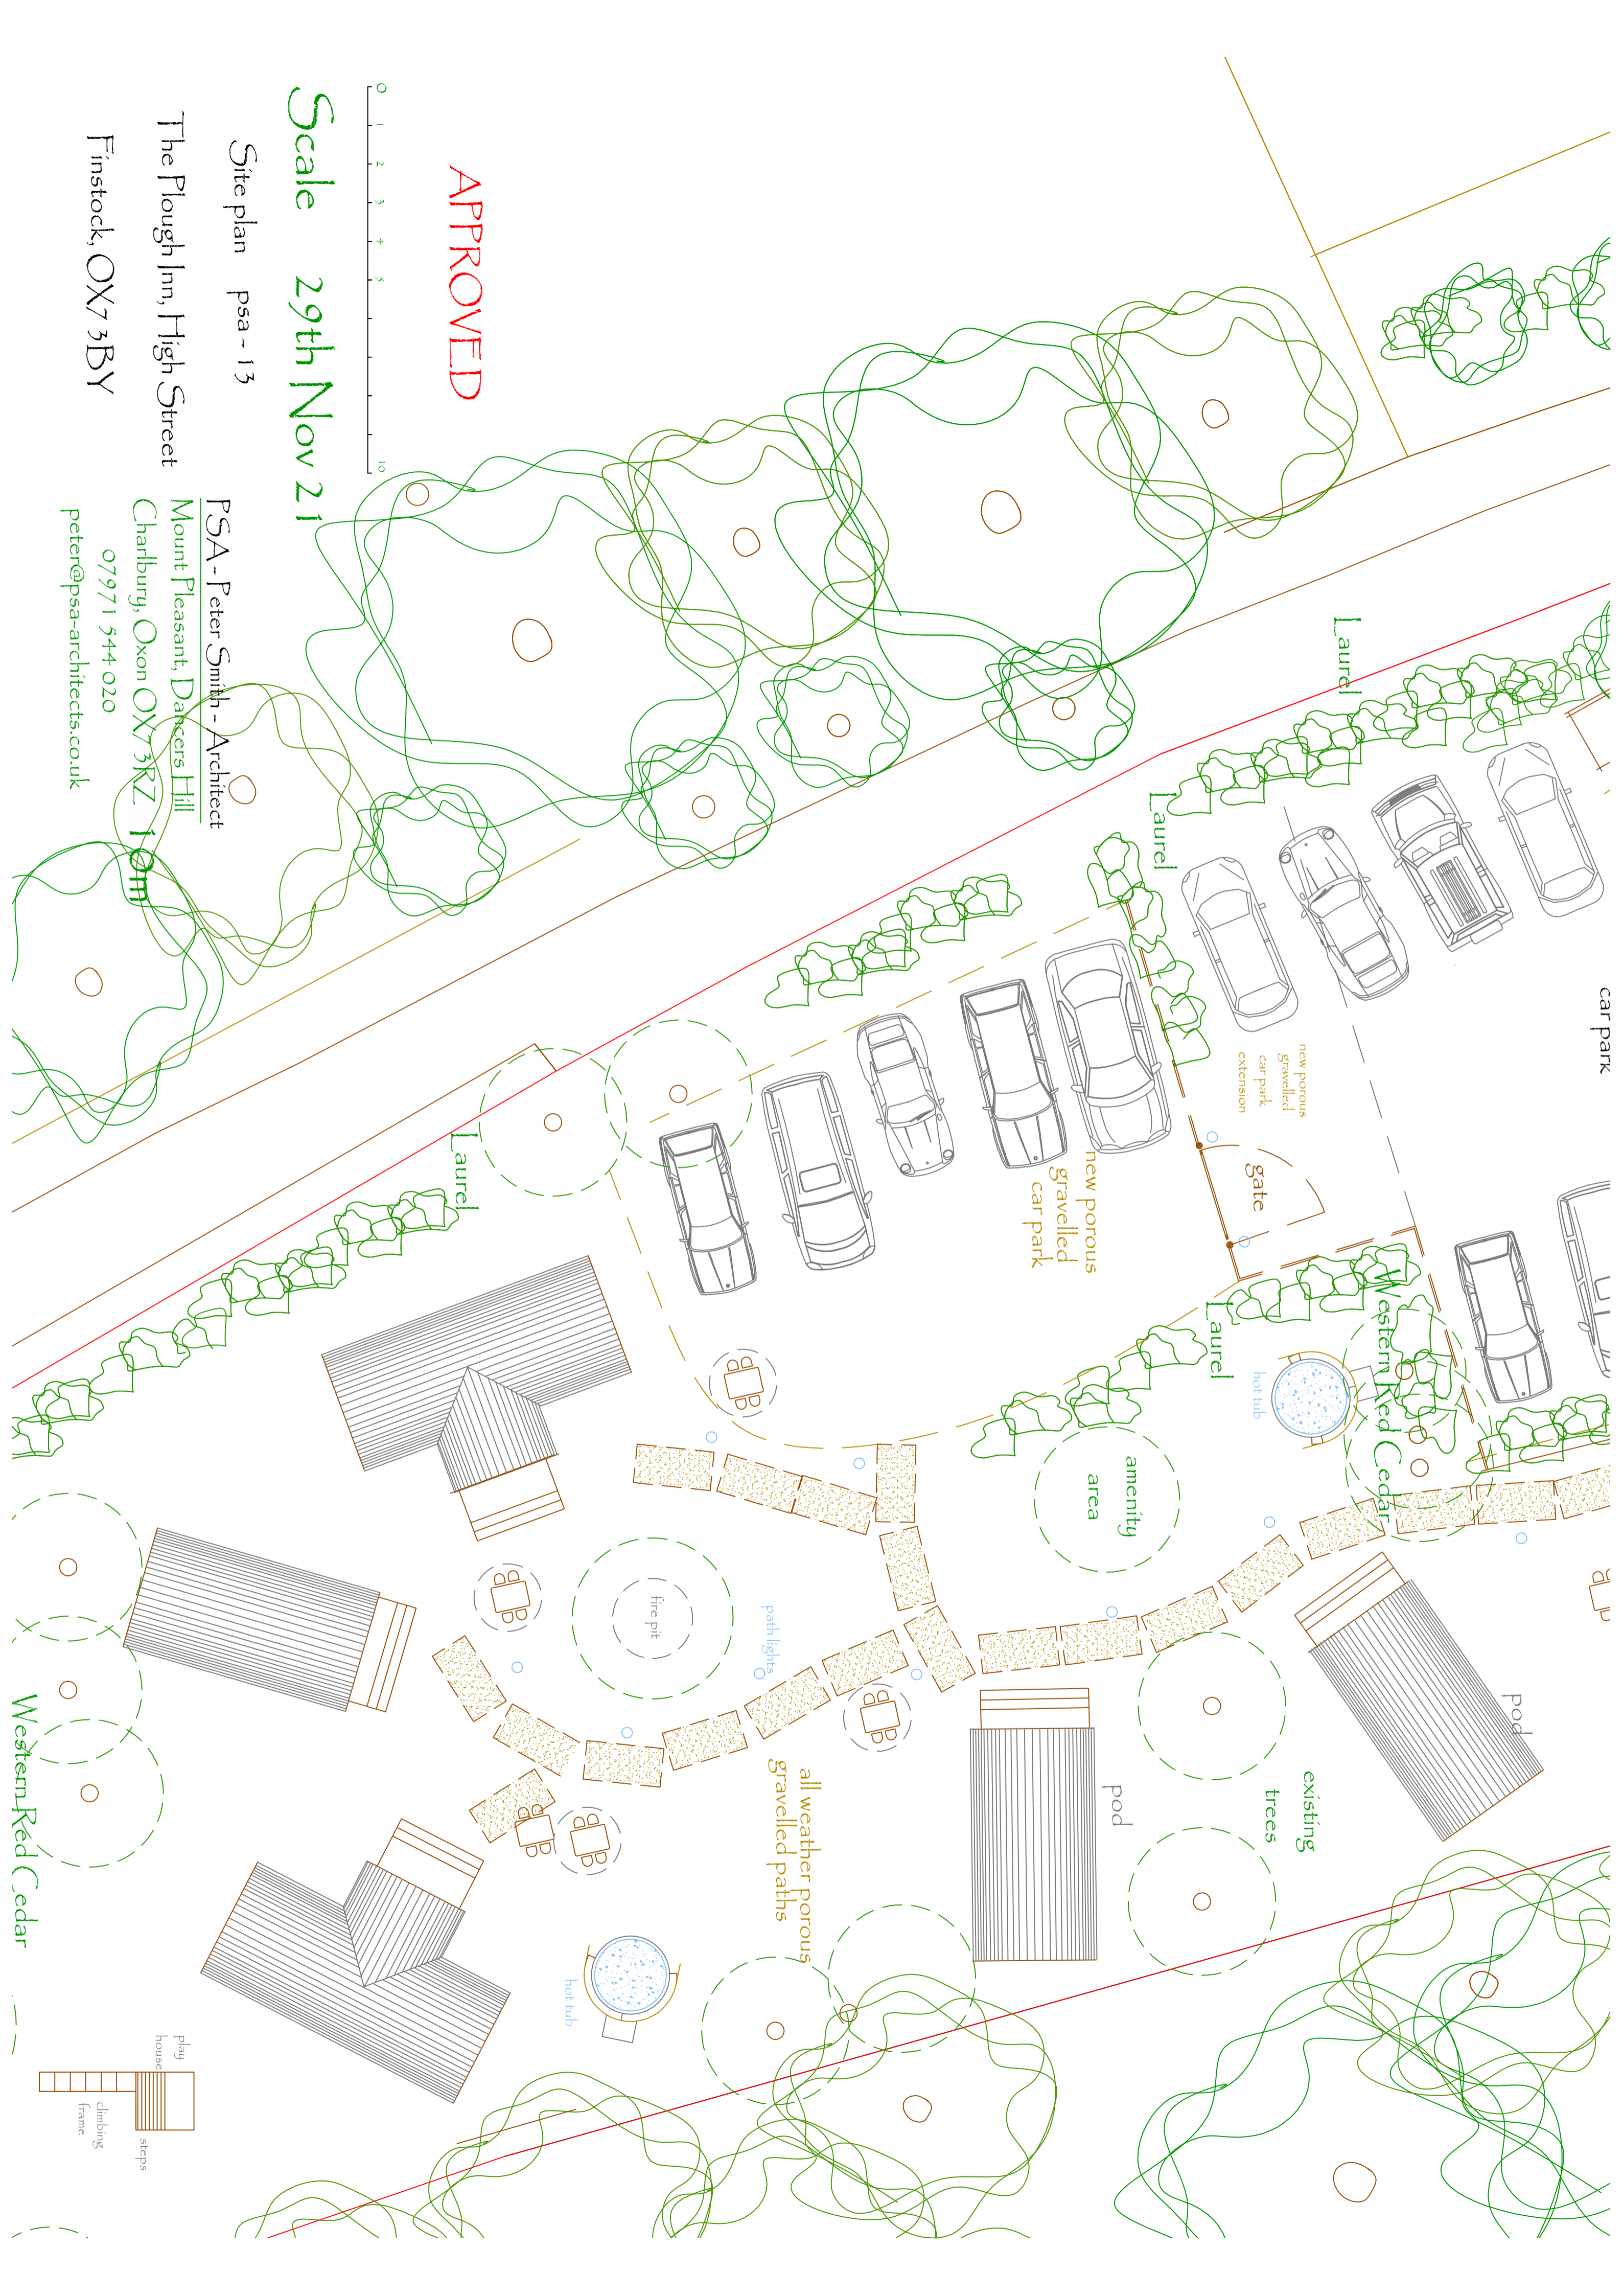

car park

new porous gravelled car park extension

new porous gravelled car park

gate

amenity area

hot tub

Western Red Cedar

pod

existing trees

pod

all weather porous gravelled paths

path lights

fire pit

hot tub

play house

climbing frame

steps

Western Red Cedar