


PROPOSED STARBUCKS DRIVE THRU, CRAIGNEUK ST, WISHAW, MOTHERWELL ML1 2NT

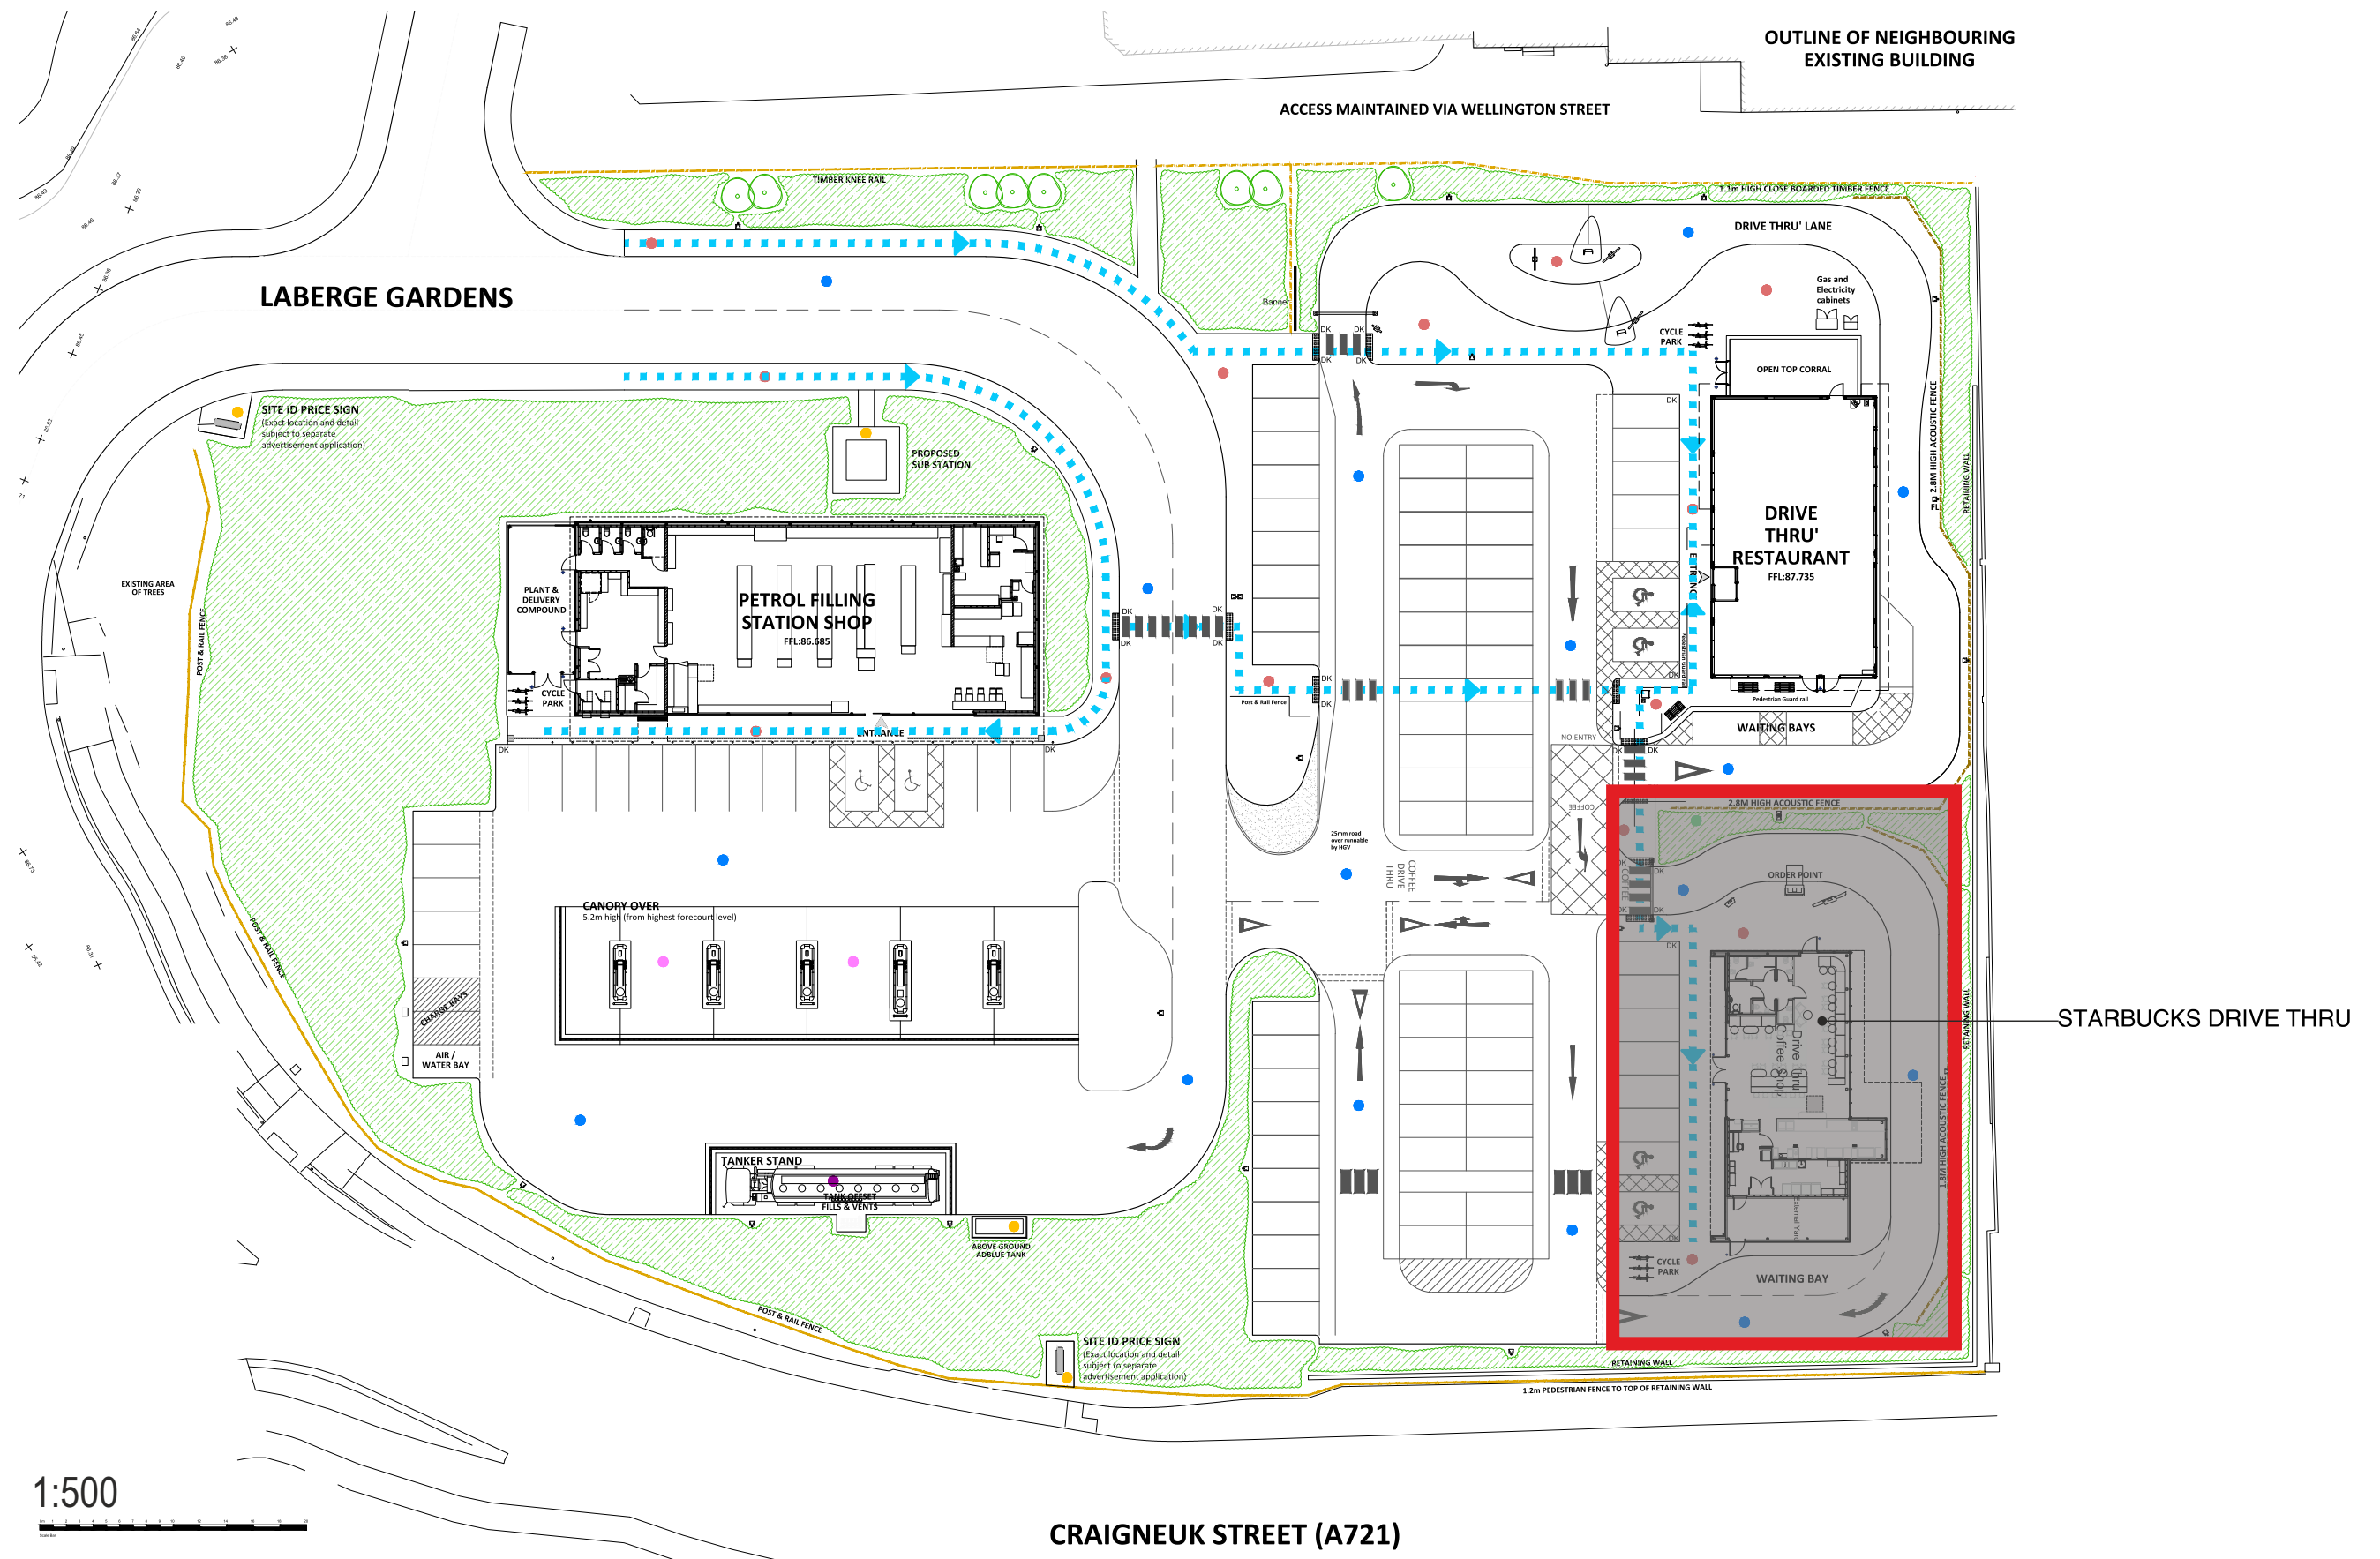

1:500