


Copyright on all drawings prepared by Morton & Hall Consulting Limited is their property. Drawings and designs may not be reproduced in part or in whole without their written permission.
 Please read, if in doubt ask. Change nothing without consulting the Engineers.
 Contractor to check all dimensions on site before work starts or materials are ordered. If in doubt ask. All dimensions are in mm unless stated otherwise.
 Where materials, products and workmanship are not fully specified they are to be of the standard appropriate to the works and suitable for the purpose stated in or reasonably to be inferred from the drawings and specification. All work to be in accordance with good building practice and BS 8000 to the extent that the recommendations define the quality of the finished work. Materials products and workmanship to comply with all British Standards and COTC standards with, where appropriate, BS or EC marks.

All products and materials to be handled, stored, prepared and used or fixed in accordance with the manufacturers current recommendations.

The contractor is to arrange inspections of the works by the BCO (or NHBC) as required by the Building Regulations and is to obtain completion certificate and forward to the Engineer

All finishes, insulation and damp-proofing to architect's details

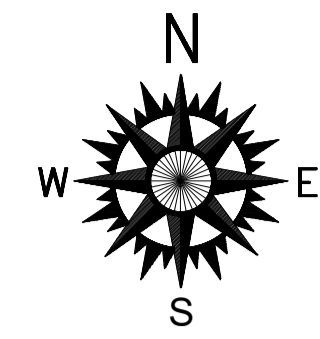

EXISTING SITE PLAN (1:200)

- CONCRETE BUFF COLOUR SLABS (NON SLIP)
- PERMEABLE BLOCK PAVING (NON SLIP)
- WASTE BINS
- GRASS
- VEGETATION
- GRAVEL
- TARMAC

REVISIONS	DATE
<p>MORTON & HALL CONSULTING LIMITED</p> <p>1 Gordon Avenue, March, Cambridgeshire, PE15 8AJ Tel: 01354 655454 Fax: 01354 660467 E-mail: info@mortonandhall.co.uk Website: www.mortonandhall.co.uk</p> <p> ABC Fenland District Council Building Design Awards Building Excellence in Fenland </p>	
CLIENT	
Mrs H Goodjohn	
PROJECT	
Chambers Farm, White Cross Road, Wilberton, Cambs, CB6 3QB	
TITLE	
Existing Site Plan	
DRAWN	DATE OF ISSUE
CHECKED	
DATE	DRAWING NUMBER
SCALE	
AS SHOWN	H8379/02