



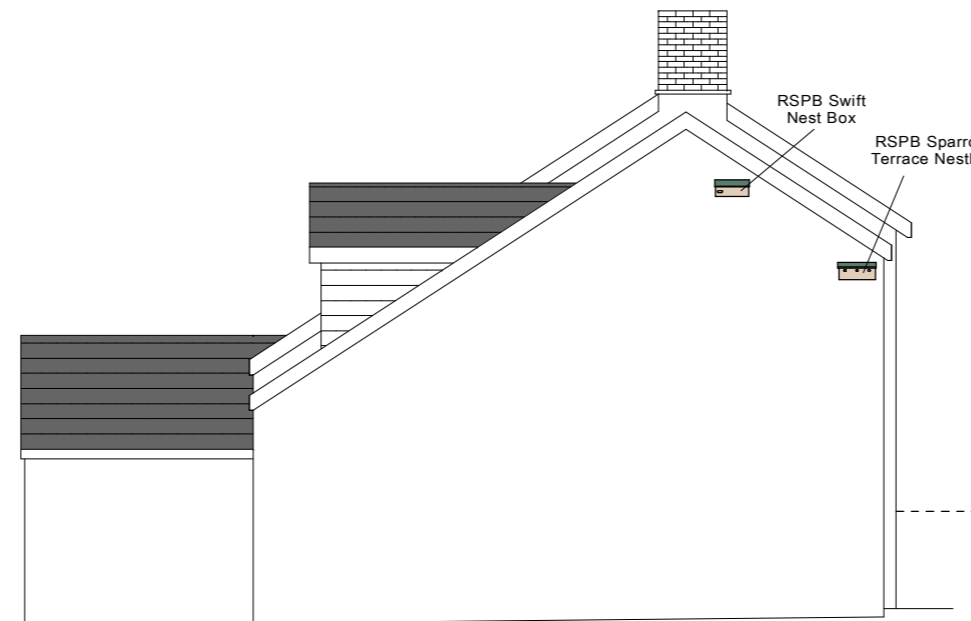


South West Elevation

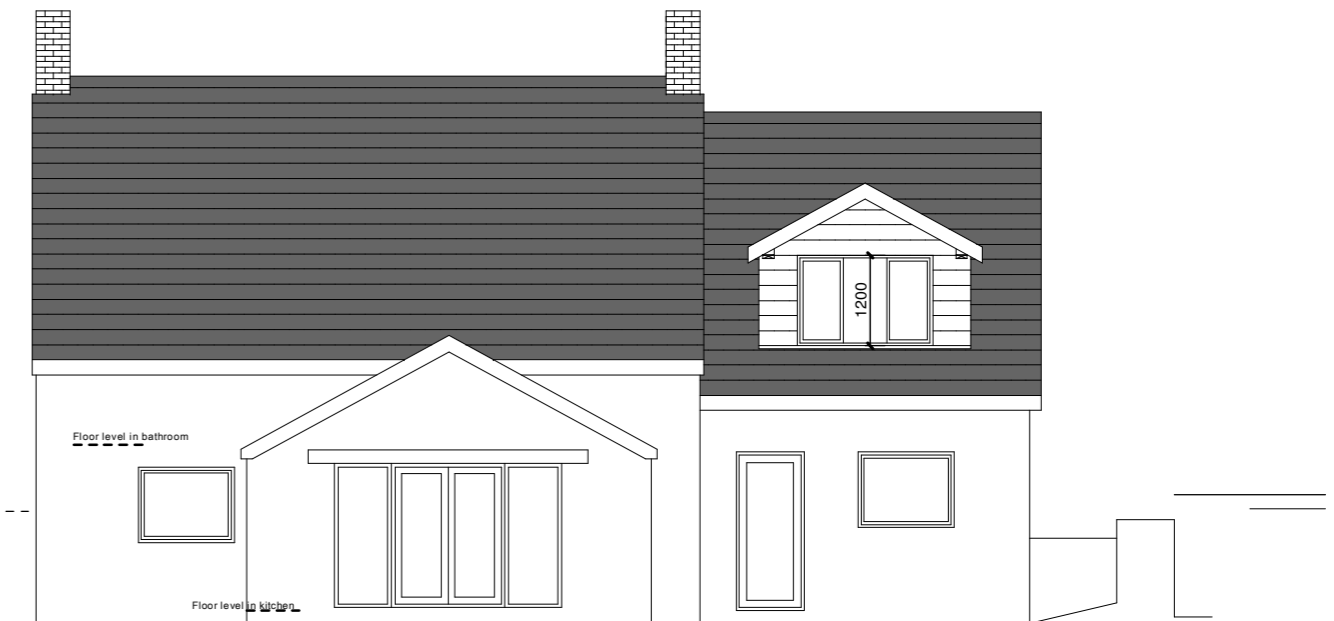


North West Elevation




North East Elevation

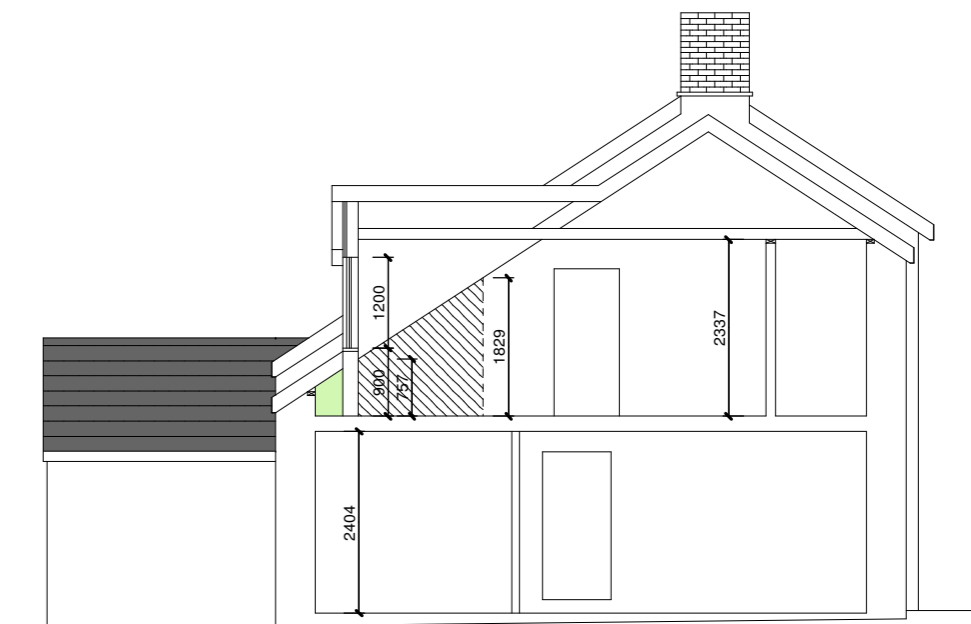


Section

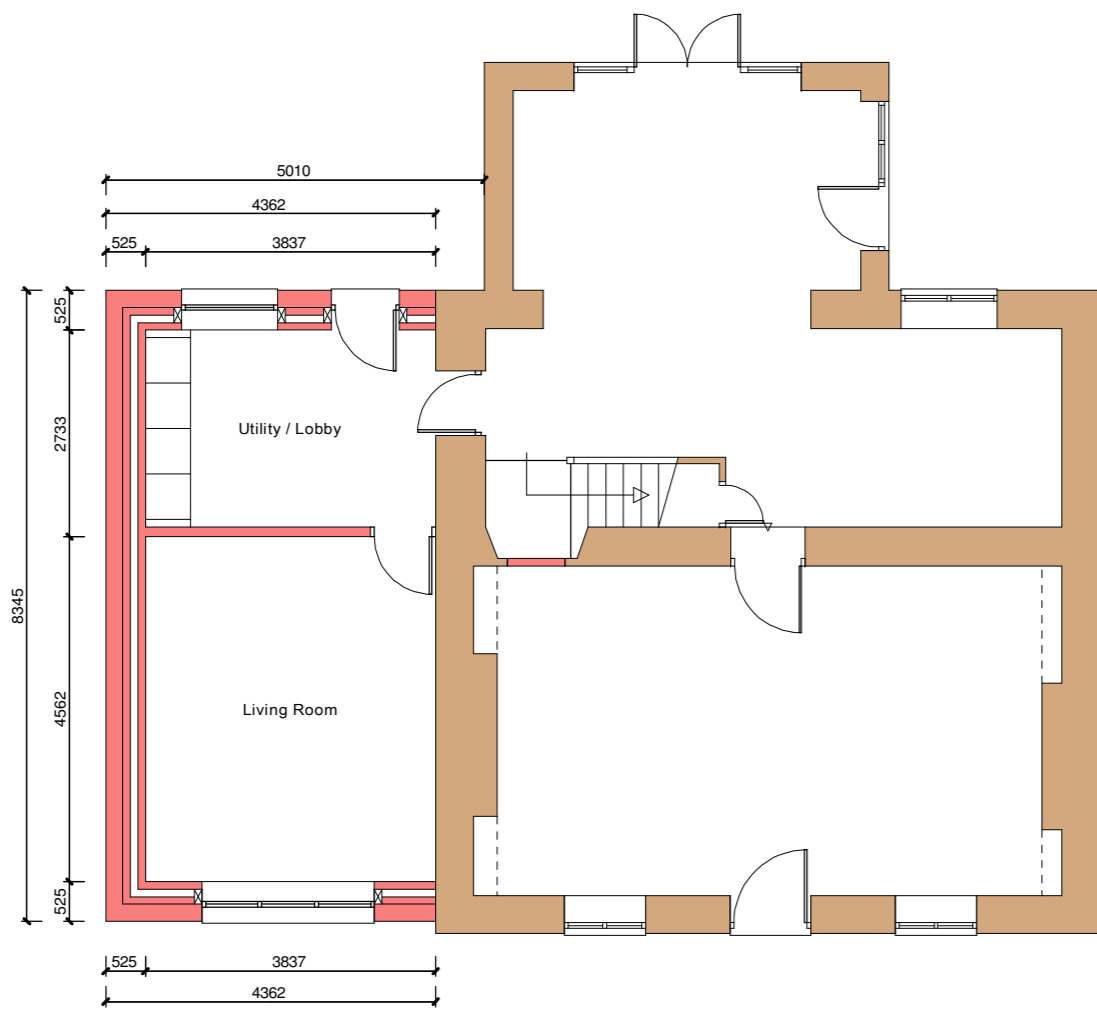

Ground Floor Plan

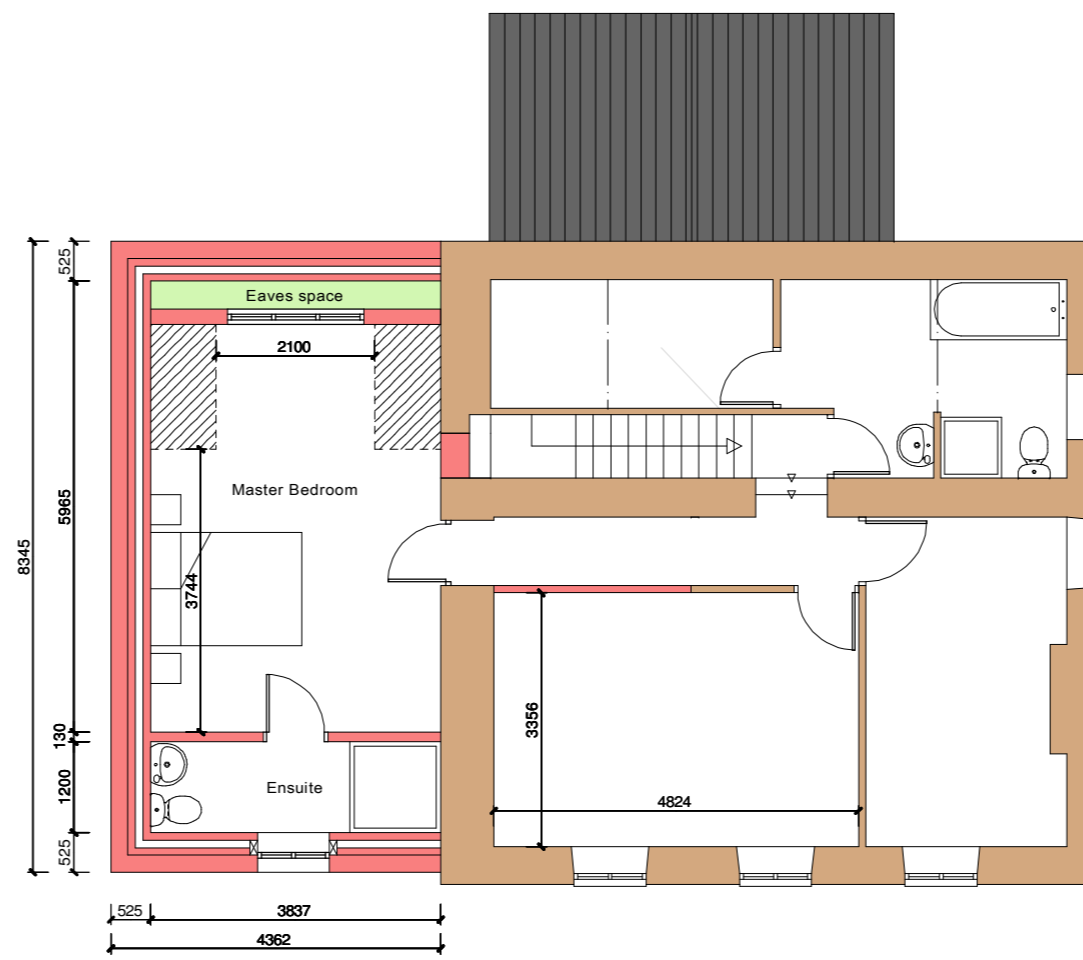

First Floor Plan

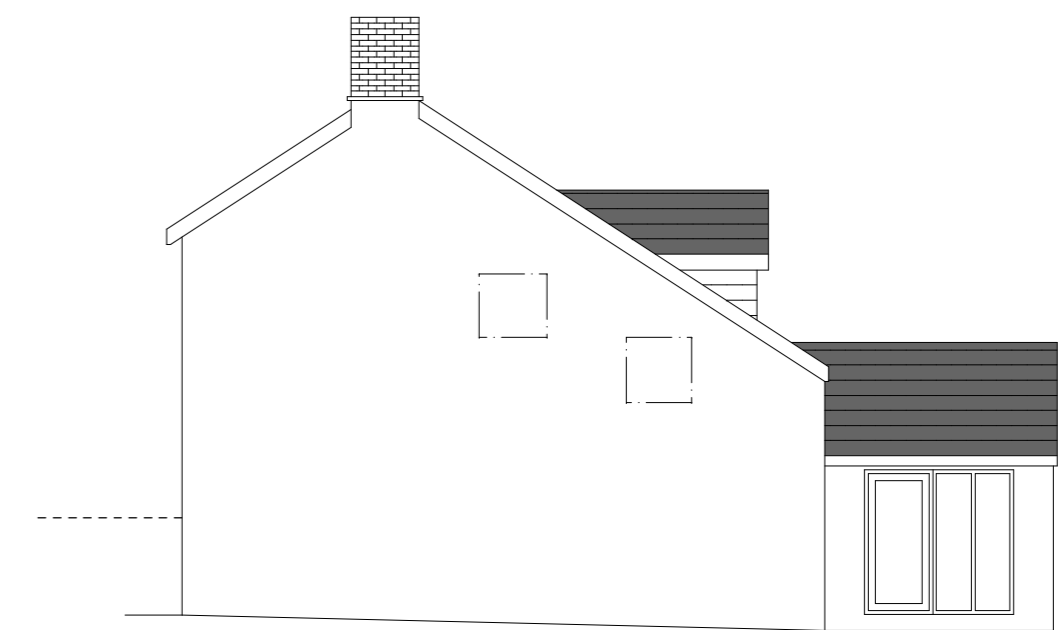


South East Elevation

THIS DRAWING IS COPYRIGHT:  
ANY DISCREPANCIES ARE TO BE REPORTED  
IMMEDIATELY TO THE AGENT.  
ALL DIMENSIONS TO BE CHECKED PRIOR TO ORDER  
OF MATERIALS OR FABRICATION OF WORK.  
ALL DIMENSIONS MUST BE CHECKED ON SITE AND  
NOT SCALED FROM THIS DRAWING.

IMPORTANT NOTICE  
In the event of Planning Permission being issued "subject  
to conditions" the onus will be on the builder, developer or  
client to satisfy these or provide additional information to  
the planning authority prior to the commencement of works  
or at a relevant stage. Failure to complete the conditions  
will result in the Planning Permission being withdrawn and  
made invalid.

Client :  
Colin and Pat Benson

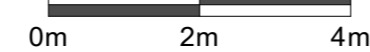

Site :  
Stockton Hall  
Llanfihangel Talyllyn  
Brecon  
LD3 7TH

Title :  
Proposed Floor Plans  
And Elevations

**BARRY TOMLINSON**  
ARCHITECTURAL SERVICES LTD  
Registered Address: 48 Beacons Park  
Tel: 07443 501949  
www.barrytomlinsonarchitecture.co.uk

Date :	3/8/2022
Drawing No :	22/4651/5
Scale :	1:100 on A2
Drawn By :	AJ
Amended :	16/8/2022
Revision :	h