


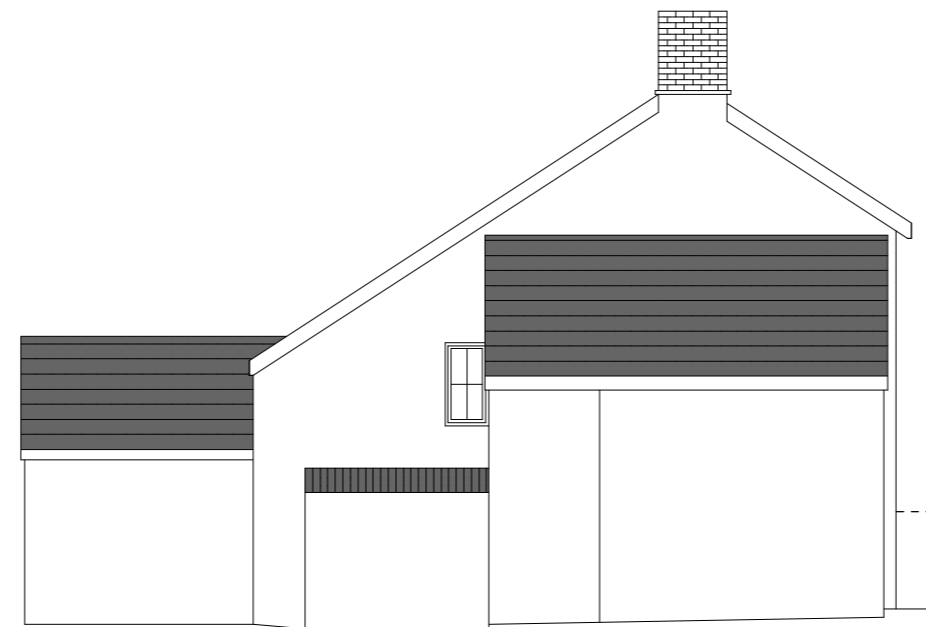


South West Elevation




North West Elevation




North East Elevation

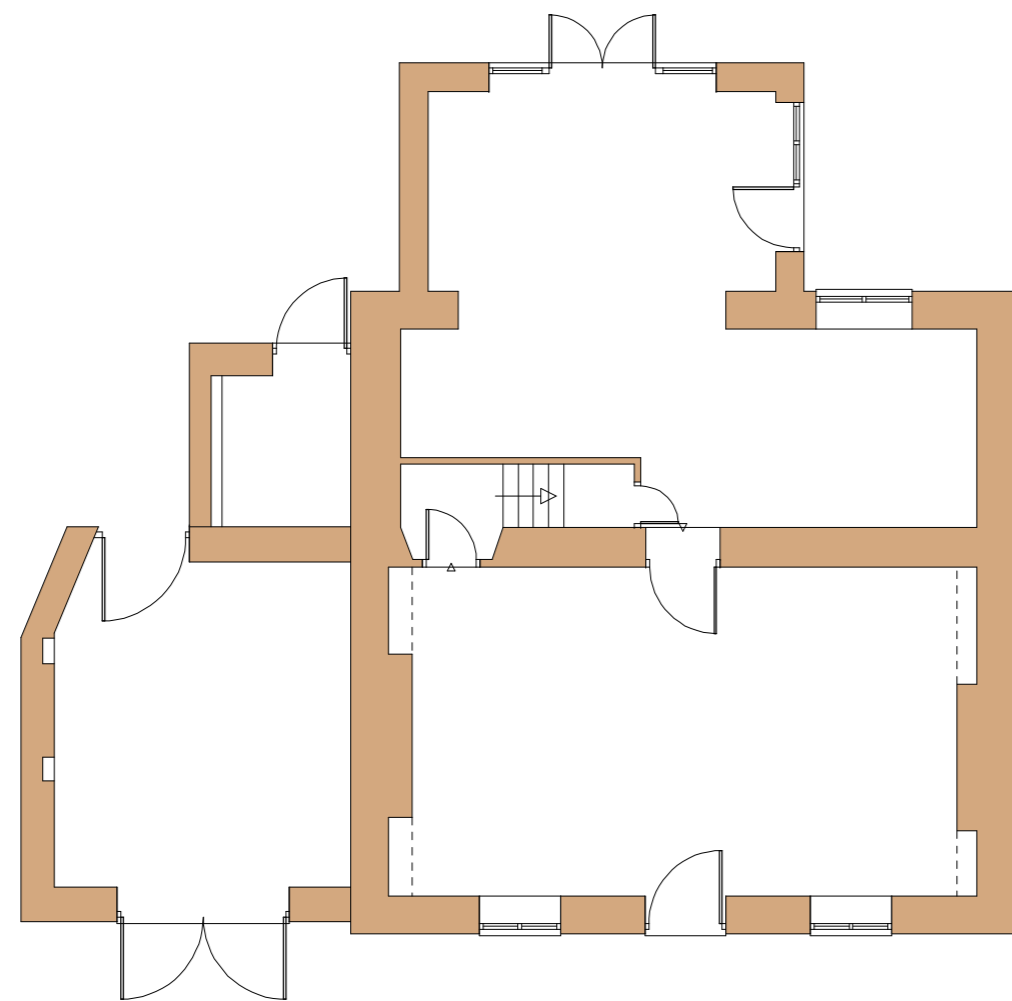

Ground Floor Plan

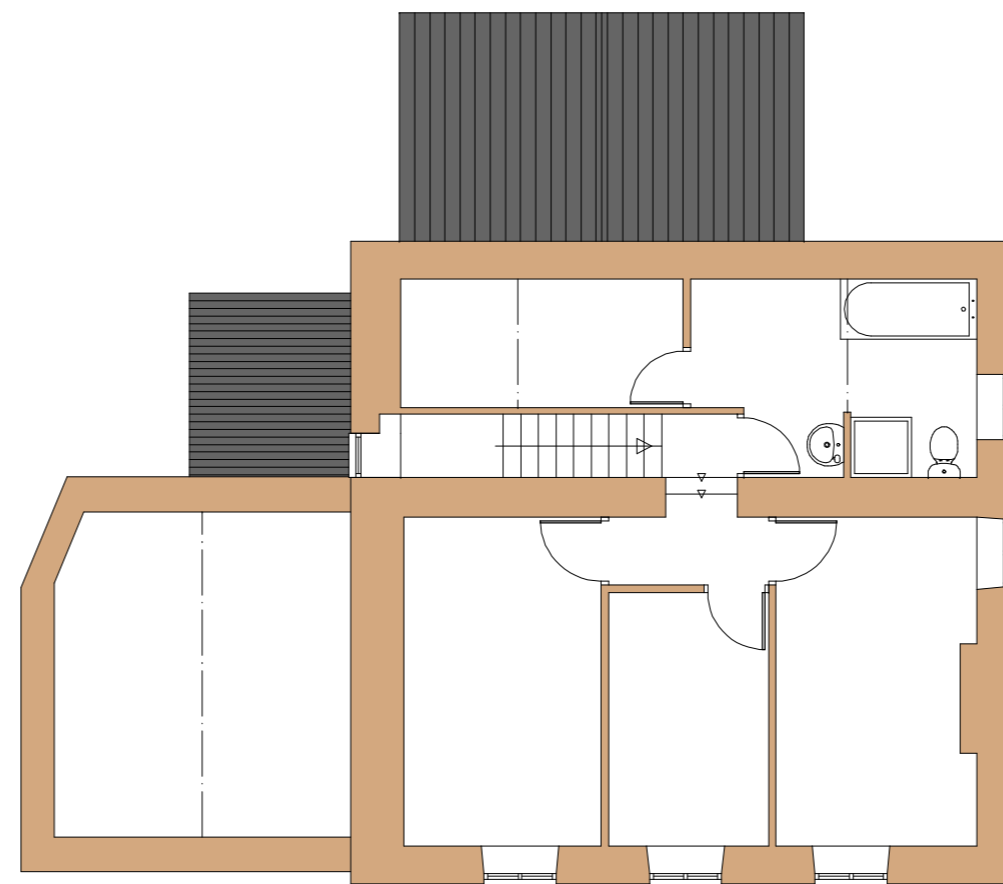

First Floor Plan

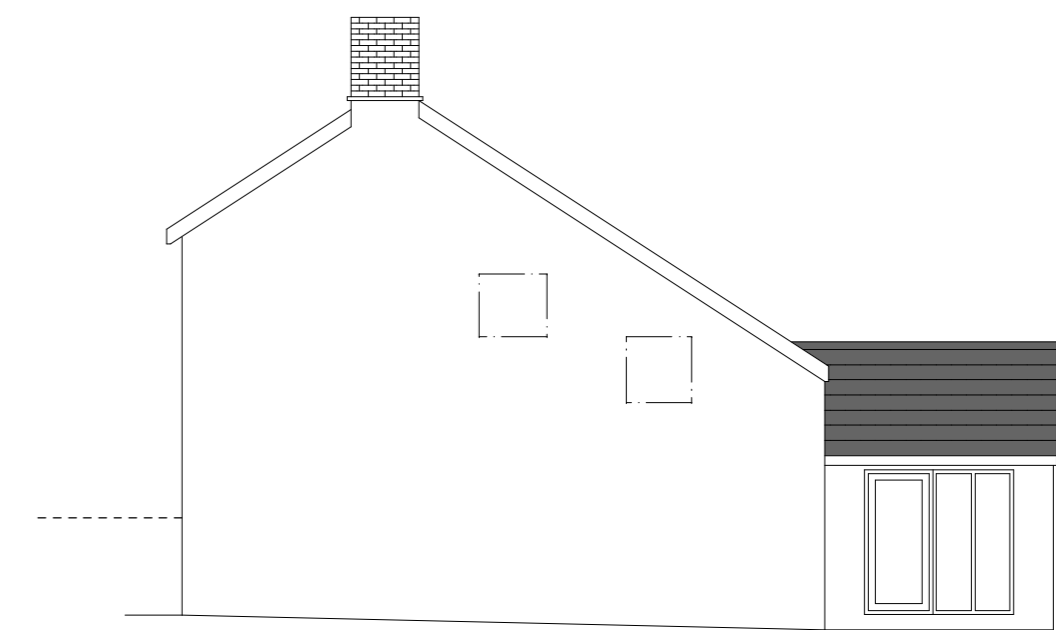


South East Elevation

THIS DRAWING IS COPYRIGHT:
ANY DISCREPANCIES ARE TO BE REPORTED
IMMEDIATELY TO THE AGENT.
ALL DIMENSIONS TO BE CHECKED PRIOR TO ORDER
OF MATERIALS OR FABRICATION OF WORK.
ALL DIMENSIONS MUST BE CHECKED ON SITE AND
NOT SCALED FROM THIS DRAWING.

IMPORTANT NOTICE
In the event of Planning Permission being issued "subject
to conditions" the onus will be on the builder, developer or
client to satisfy these or provide additional information to
the planning authority prior to the commencement of works
or at a relevant stage. Failure to complete the conditions
will result in the Planning Permission being withdrawn and
made invalid.

Client :
Colin and Pat Benson

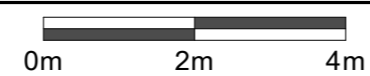

Site :
Stockton Hall
Llanfihangel Talyllyn
Brecon
LD3 7TH

Title :
Existing Floor Plans
And Elevations

BARRY TOMLINSON
ARCHITECTURAL SERVICES LTD
Registered Address: 48 Beacons Park
Tel: 07443 501949
www.barrytomlinsonarchitecture.co.uk

Date :	3/8/2022
Drawing No :	22/4651/4
Scale :	1:100 on A2
Drawn By :	AJ
Amended :	16/8/2022
Revision :	a