





REAR ELEVATION
(EXISTING)

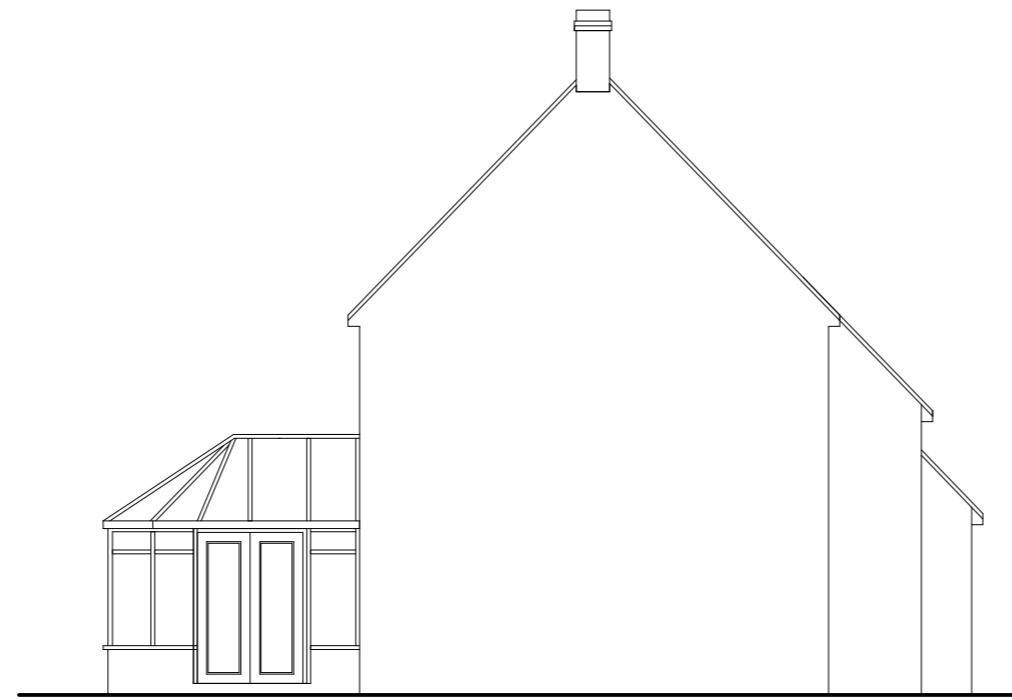


SIDE ELEVATION
(EXISTING)

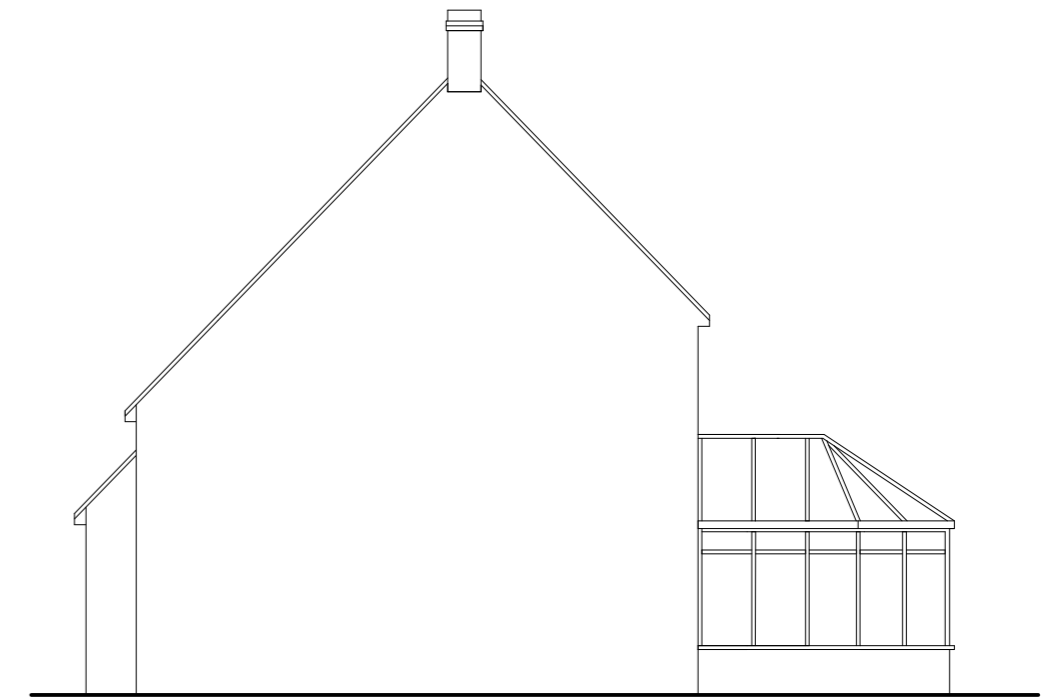


SIDE ELEVATION
(EXISTING)



REAR ELEVATION
(PROPOSED)

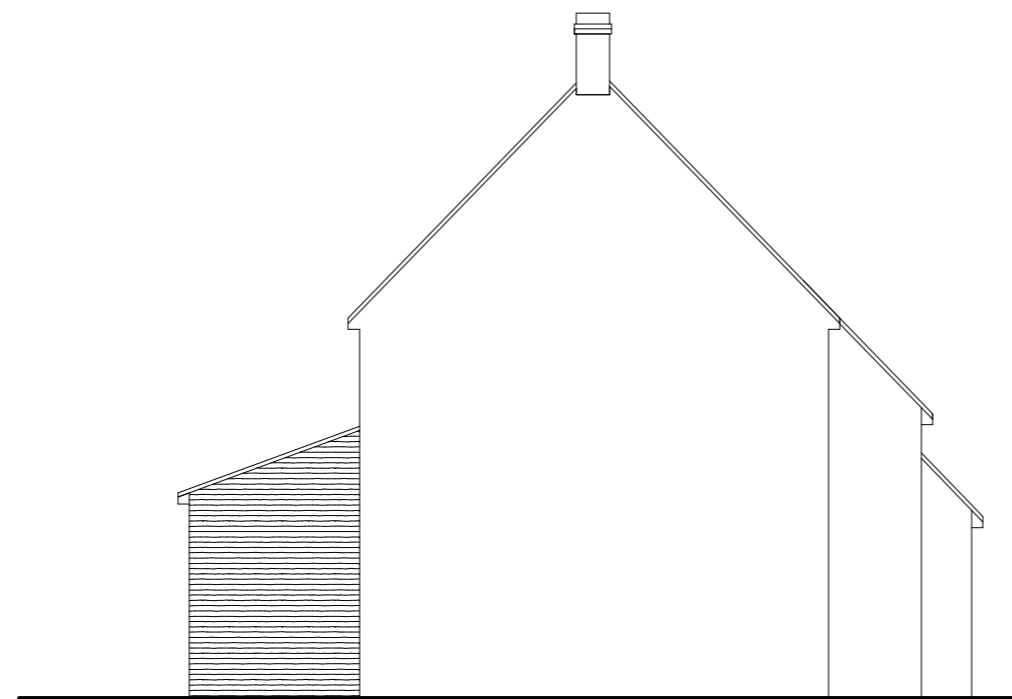

SIDE ELEVATION
(PROPOSED)

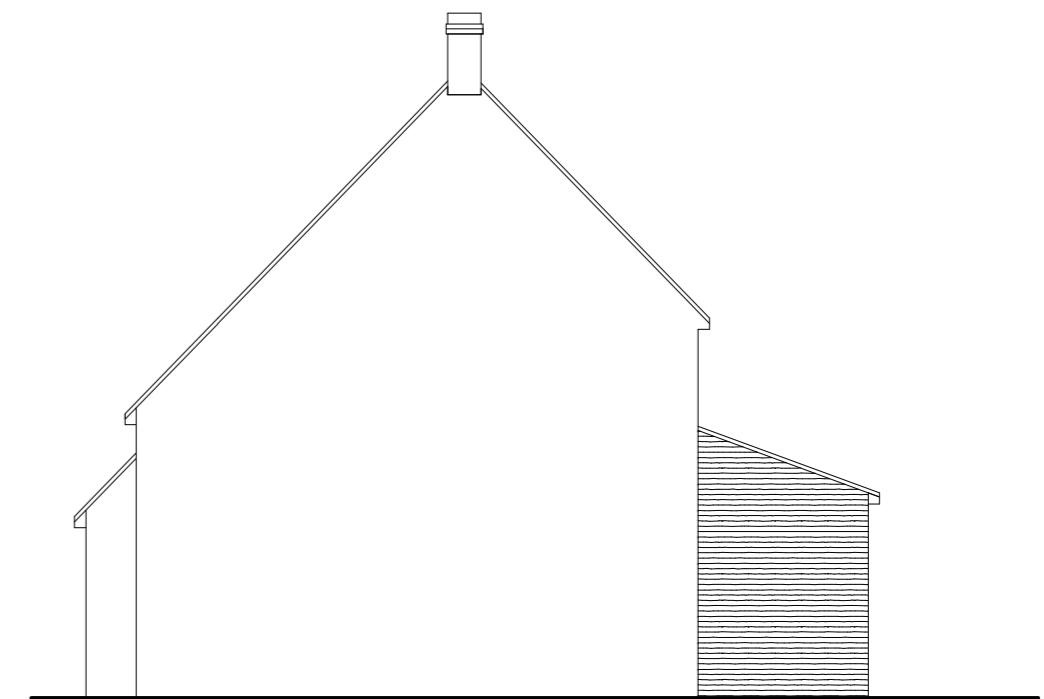

SIDE ELEVATION
(PROPOSED)

1:100 SCALE BAR

PRELIMINARY

REV	DATE	DESCRIPTION

©COPYRIGHT


Drawing Office Associates Ltd

CLAYDON HOUSE
1 EDISON ROAD
AYLESBURY
BUCKS
HP19 8TE
TEL: 01296 431374


CLIENT
Mr & Mrs D Joy

PROJECT
**Crossway
Whitchurch Lane
Oving**

DETAIL
Plans & Elevations

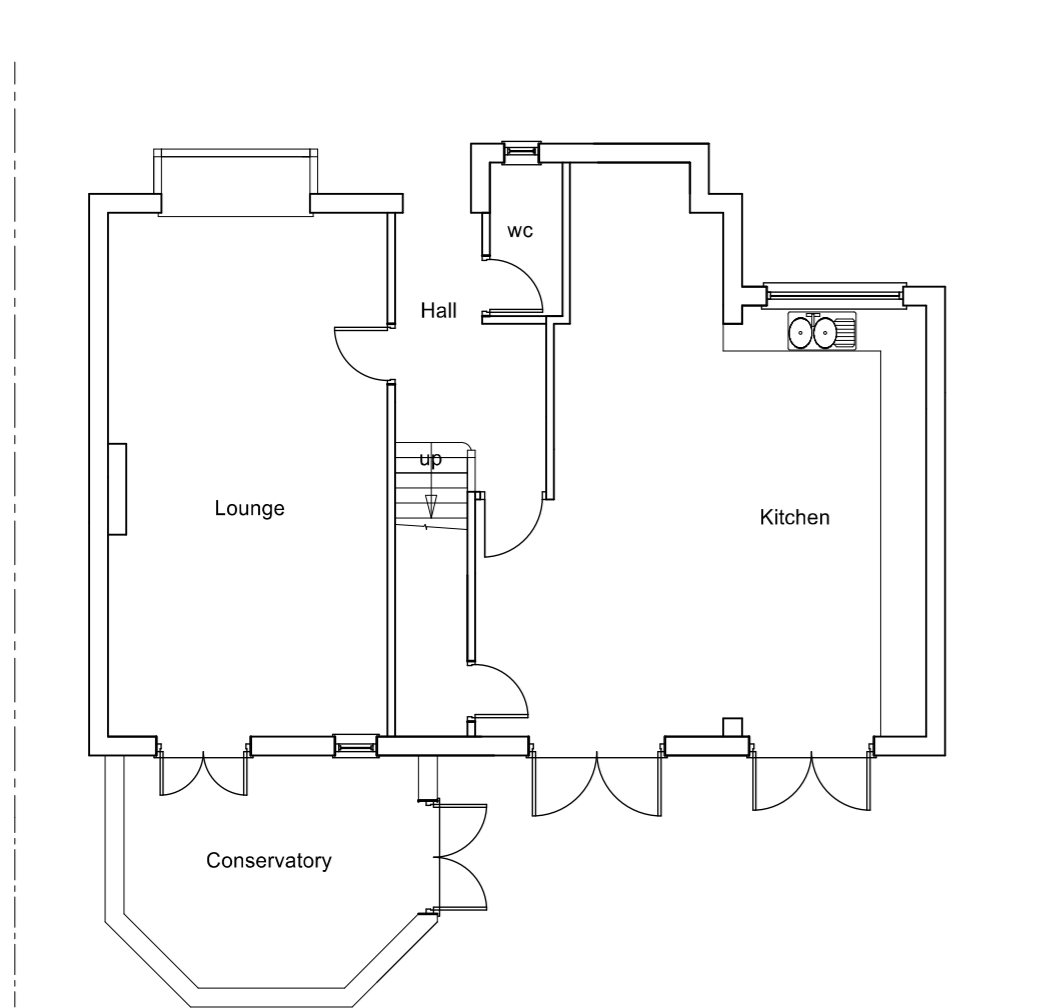

GROUND FLOOR
(EXISTING)

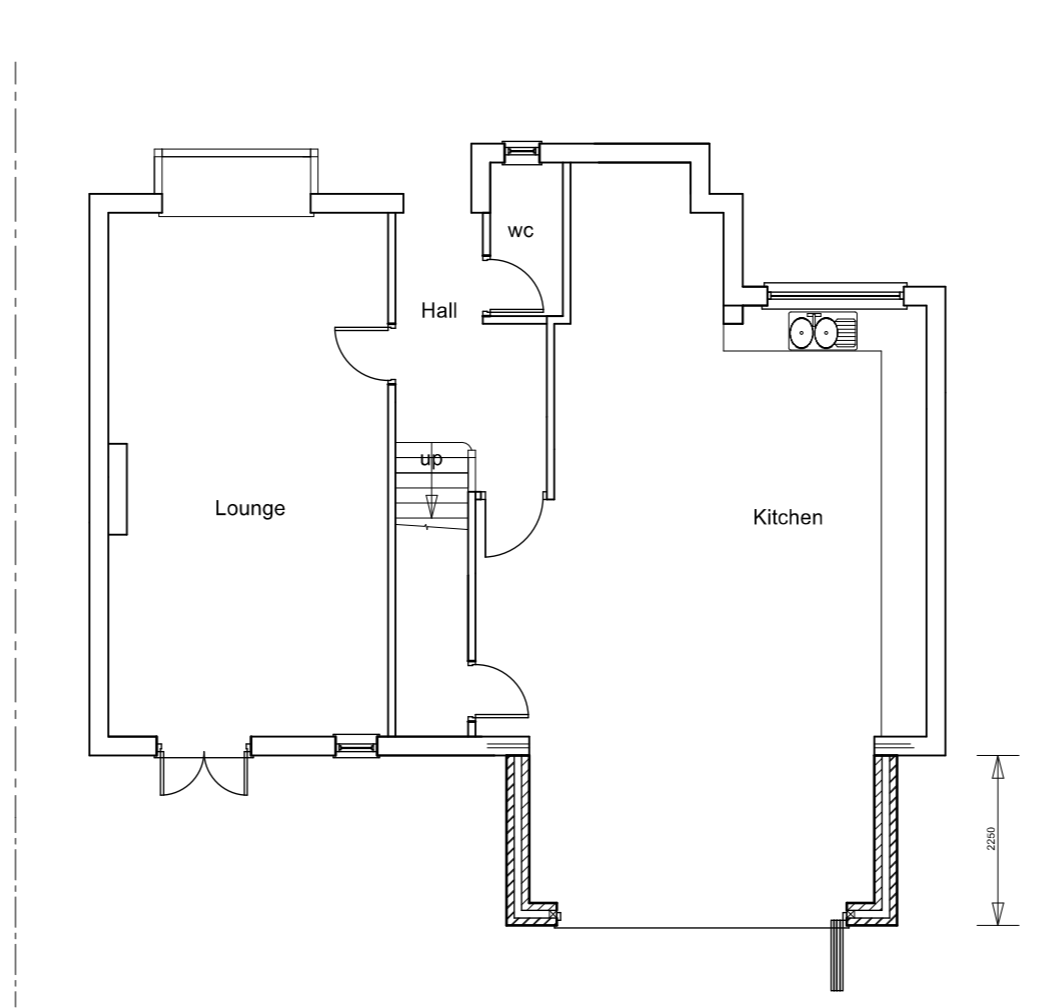

GROUND FLOOR
(PROPOSED)

SCALE	1:100	SCH	DRAWN
DATE	JUL22		APPROVED
JOB NO.	22/2233	DRAWING NO.	1