


NOTES:

1, Tree Root Protection Areas have been added to survey drawing as supplied.

2, This drawing should be read in conjunction with the written Tree Report and associated Schedules

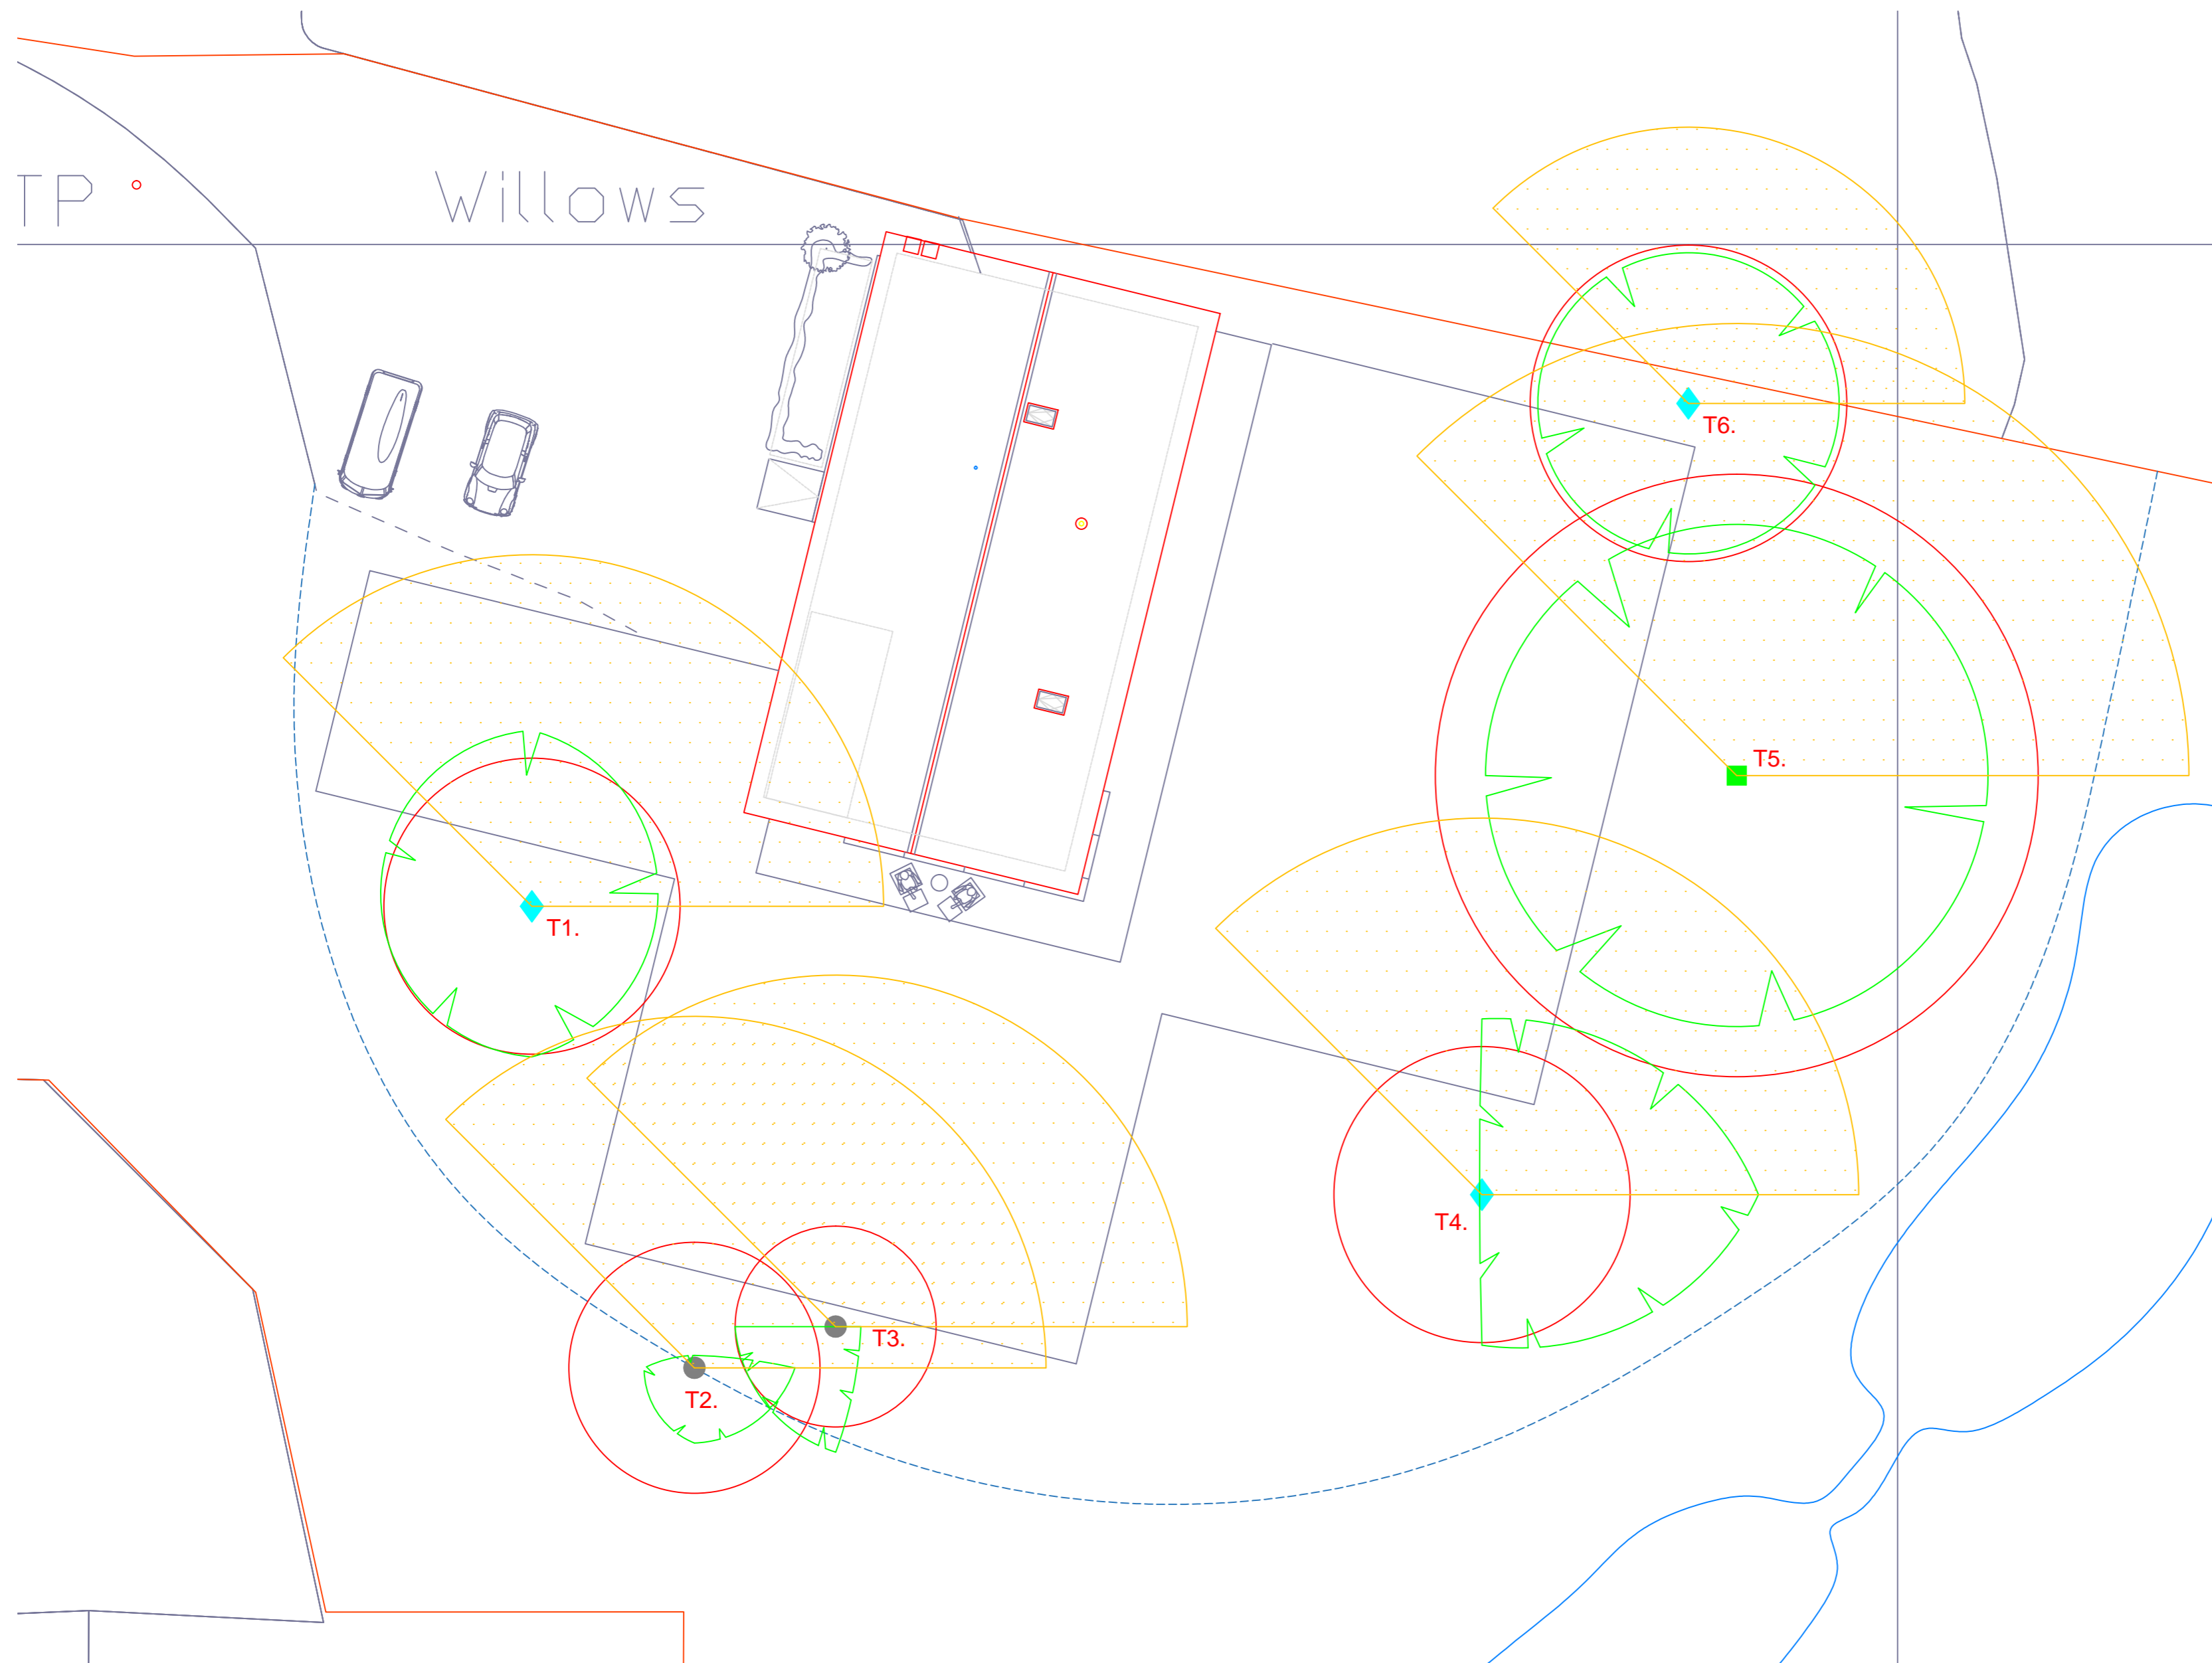

KEY.

- GRADE "A" TREE (HIGH GRADE TREES)
- ◆ GRADE "B" TREE (MEDIUM GRADE TREES)
- GRADE "C" TREE (LOW GRADE TREES)
- U GRADE "R" TREE (TREE TO BE REMOVED)
- ROOT PROTECTION AREA
- INDICATIVE CROWN SPREAD
- INDICATIVE SHADE RANGE

Issue	Amendment	Date
Contractors must verify all Dimensions on site before commencing any works or making any shop drawings.		

M Jones **Arborist IW LTD.**
The Professional Tree Service for the Isle of Wight
 Telephone (01983) 520075 Email admin@treecareiw.plus.com

Contract
 The "Willows"
 Gurnard
 Isle of Wight

Title
 TREE CONSTRAINTS PLAN
 SHOWING PROPOSED LAYOUT

Scale 1:200	Dwg No TCP/S/01.
Date Aug 2019	

This drawing as 1:200 at A2