

Elevation - West
1 : 150

SECURITY FENCING 2.4M HIGH PALADIN FENCING

BIKE SHELTER


BOX OUT FASCIA HORIZONTAL INSULATED METAL CLADDING PANELS - KINGSPAN QUADCORE KS100CW OR SIMILAR. COLOUR UMBER GREY RAL 7022 CAPPING/FLASHING UMBER GREY RAL 7022.

OFFICE BLOCK
• MERLIN GREY RAL 7005 (2.8M) HORIZONTAL INSULATED METAL CLADDING PANELS KINGSPAN OR SIMILAR QUADCORE KS100CW/KS600CW
• UMBER GREY RAL 7022 (6.5M) VERTICAL INSULATED METAL CLADDING PANELS KINGSPAN OR SIMILAR QUADCORE KS100CW/KS600CW/KS600CW.

CAPPING/FLASHING UMBER GREY.

WAREHOUSE STACKED WALL
• GREY WHITE (3M) HORIZONTAL INSULATED METAL CLADDING PANELS KINGSPAN OR SIMILAR QUADCORE TRAPAZOIDAL KS600RW
• PASTEL BLUE (2.4M) HORIZONTAL INSULATED METAL CLADDING PANELS KINGSPAN OR SIMILAR QUADCORE TRAPAZOIDAL KS600RW
• DEEP BLUE (2.8M) HORIZONTAL INSULATED METAL CLADDING PANELS KINGSPAN OR SIMILAR QUADCORE TRAPAZOIDAL KS1000RW/KS600RW
• SARGASSO BLUE (6.5M) VERTICAL INSULATED METAL CLADDING PANELS KINGSPAN OR SIMILAR QUADCORE TRAPAZOIDAL KS1000RW

SECURITY FENCING 2.4M HIGH PALADIN FENCING

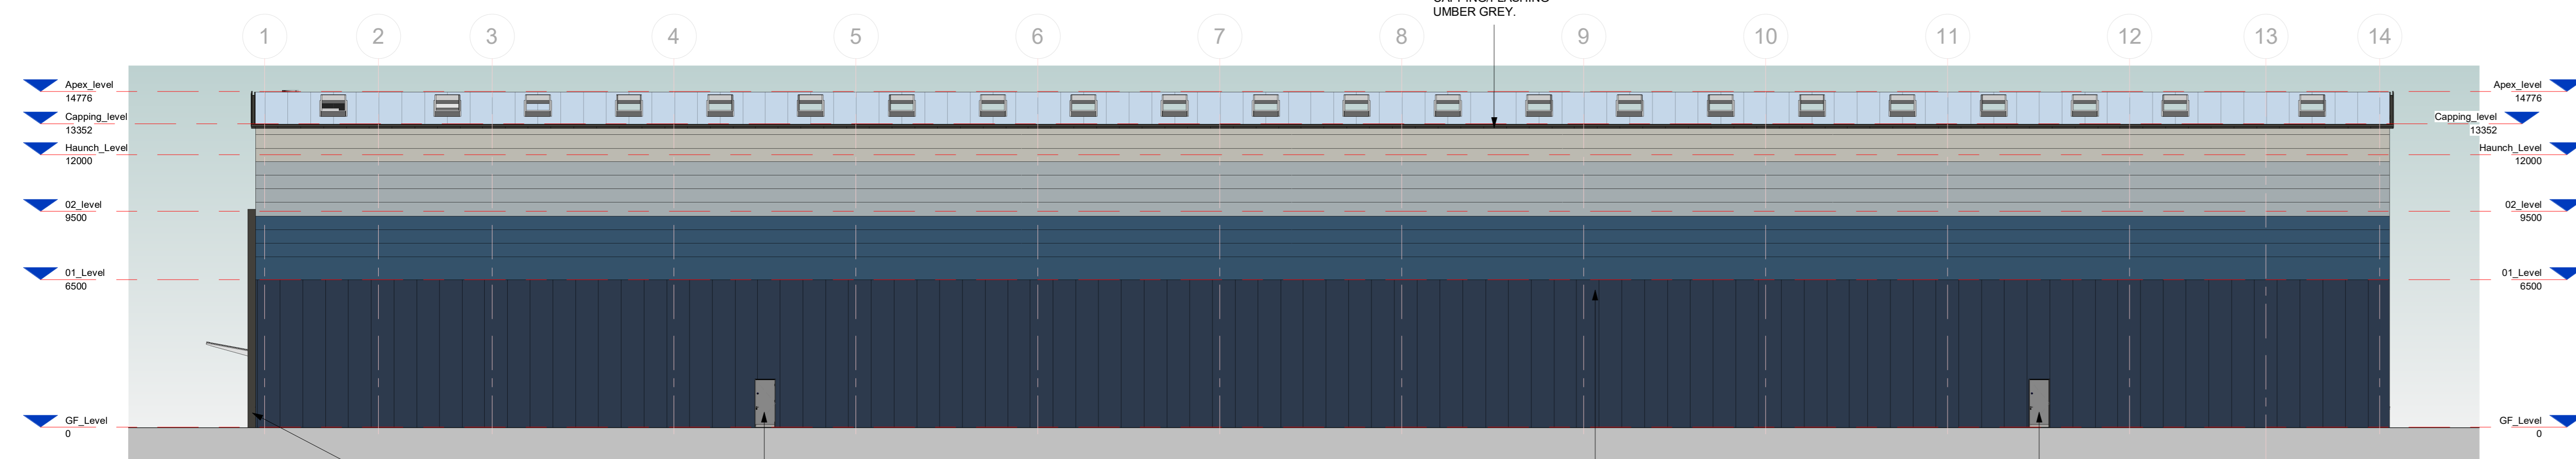

Elevation - South
1 : 150

BOX OUT FASCIA HORIZONTAL INSULATED METAL CLADDING PANELS - KINGSPAN QUADCORE KS100CW OR SIMILAR. COLOUR UMBER GREY CAPPING/FLASHING UMBER GREY.

WAREHOUSE STACKED WALL
• GREY WHITE (3M) HORIZONTAL INSULATED METAL CLADDING PANELS KINGSPAN OR SIMILAR QUADCORE TRAPAZOIDAL KS600RW
• PASTEL BLUE (2.4M) HORIZONTAL INSULATED METAL CLADDING PANELS KINGSPAN OR SIMILAR QUADCORE TRAPAZOIDAL KS600RW
• DEEP BLUE (2.8M) HORIZONTAL INSULATED METAL CLADDING PANELS KINGSPAN OR SIMILAR QUADCORE TRAPAZOIDAL KS1000RW/KS600RW
• SARGASSO BLUE (6.5M) VERTICAL INSULATED METAL CLADDING PANELS KINGSPAN OR SIMILAR QUADCORE TRAPAZOIDAL KS1000RW




Elevation - North
1 : 150

WAREHOUSE HORIZONTALLY LAID TRANSPARENT CLADDING.

WAREHOUSE STACKED WALL
• GREY WHITE (3M) HORIZONTAL INSULATED METAL CLADDING PANELS KINGSPAN OR SIMILAR QUADCORE TRAPAZOIDAL KS600RW
• PASTEL BLUE (2.4M) HORIZONTAL INSULATED METAL CLADDING PANELS KINGSPAN OR SIMILAR QUADCORE TRAPAZOIDAL KS600RW
• DEEP BLUE (2.8M) HORIZONTAL INSULATED METAL CLADDING PANELS KINGSPAN OR SIMILAR QUADCORE TRAPAZOIDAL KS1000RW/KS600RW
• SARGASSO BLUE (6.5M) VERTICAL INSULATED METAL CLADDING PANELS KINGSPAN OR SIMILAR QUADCORE TRAPAZOIDAL KS1000RW

BOX OUT FASCIA HORIZONTAL INSULATED METAL CLADDING PANELS - KINGSPAN QUADCORE KS100CW OR SIMILAR. COLOUR UMBER GREY CAPPING/FLASHING UMBER GREY.



OFFICE BLOCK
• MERLIN GREY RAL 7005 (2.8M) HORIZONTAL INSULATED METAL CLADDING PANELS KINGSPAN OR SIMILAR QUADCORE KS100CW/KS600CW
• UMBER GREY RAL 7022 (6.5M) VERTICAL INSULATED METAL CLADDING PANELS KINGSPAN OR SIMILAR QUADCORE KS100CW/KS600CW/KS600CW.

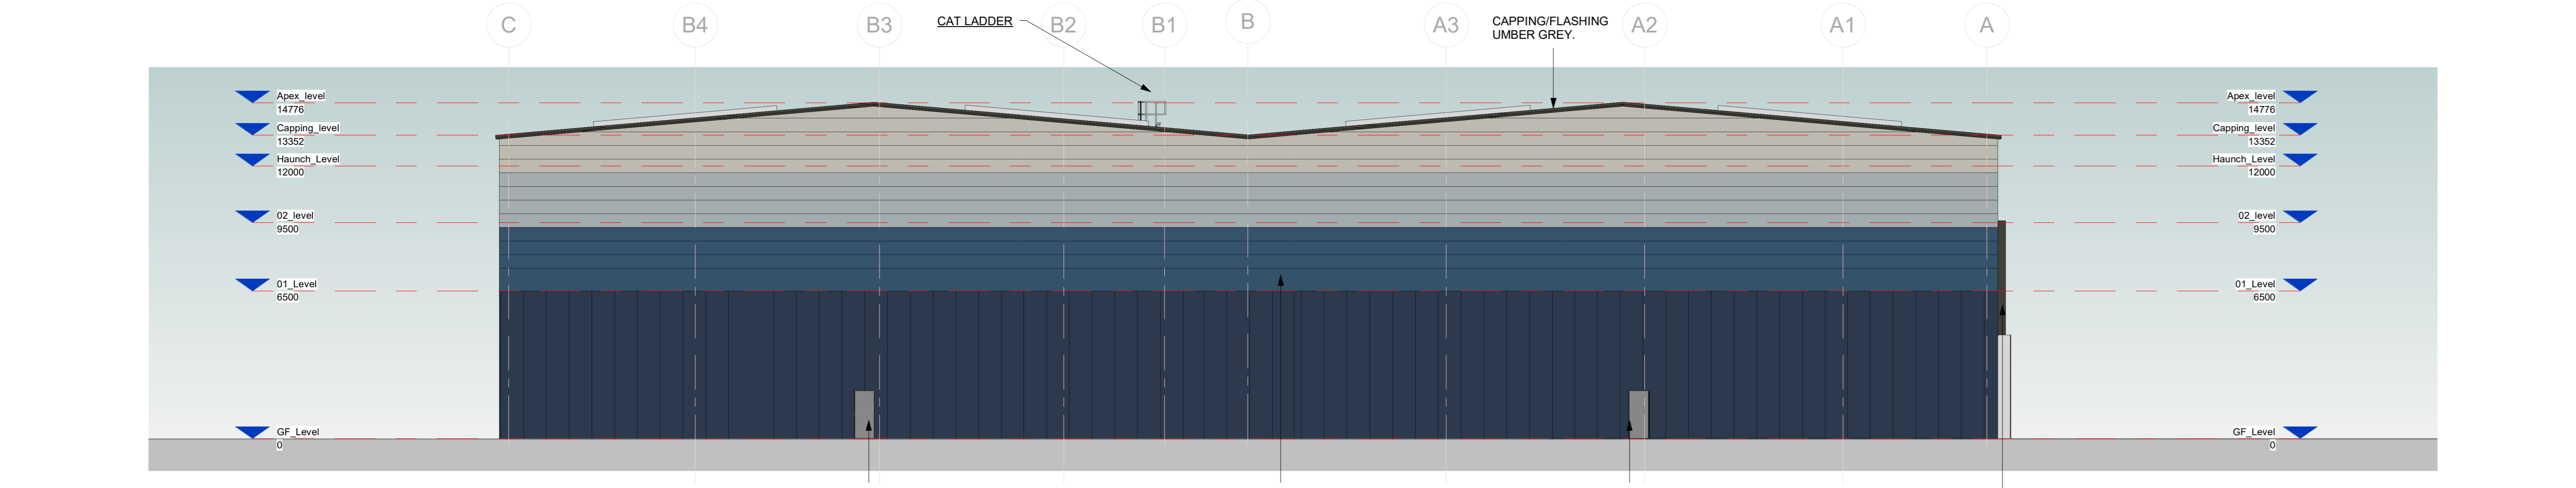

Elevation - East
1 : 150

WAREHOUSE STACKED WALL
• GREY WHITE (3M) HORIZONTAL INSULATED METAL CLADDING PANELS KINGSPAN OR SIMILAR QUADCORE TRAPAZOIDAL KS600RW
• PASTEL BLUE (2.4M) HORIZONTAL INSULATED METAL CLADDING PANELS KINGSPAN OR SIMILAR QUADCORE TRAPAZOIDAL KS600RW
• DEEP BLUE (2.8M) HORIZONTAL INSULATED METAL CLADDING PANELS KINGSPAN OR SIMILAR QUADCORE TRAPAZOIDAL KS1000RW/KS600RW
• SARGASSO BLUE (6.5M) VERTICAL INSULATED METAL CLADDING PANELS KINGSPAN OR SIMILAR QUADCORE TRAPAZOIDAL KS1000RW

BOX OUT FASCIA HORIZONTAL INSULATED METAL CLADDING PANELS - KINGSPAN QUADCORE KS100CW OR SIMILAR. COLOUR UMBER GREY CAPPING/FLASHING UMBER GREY.

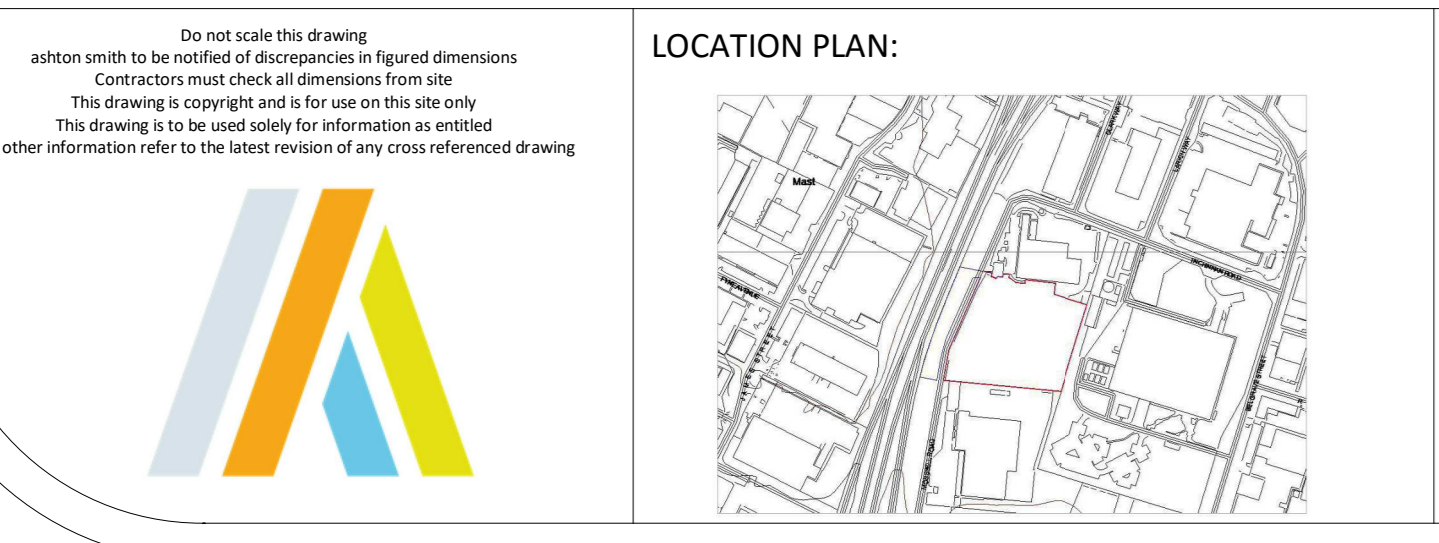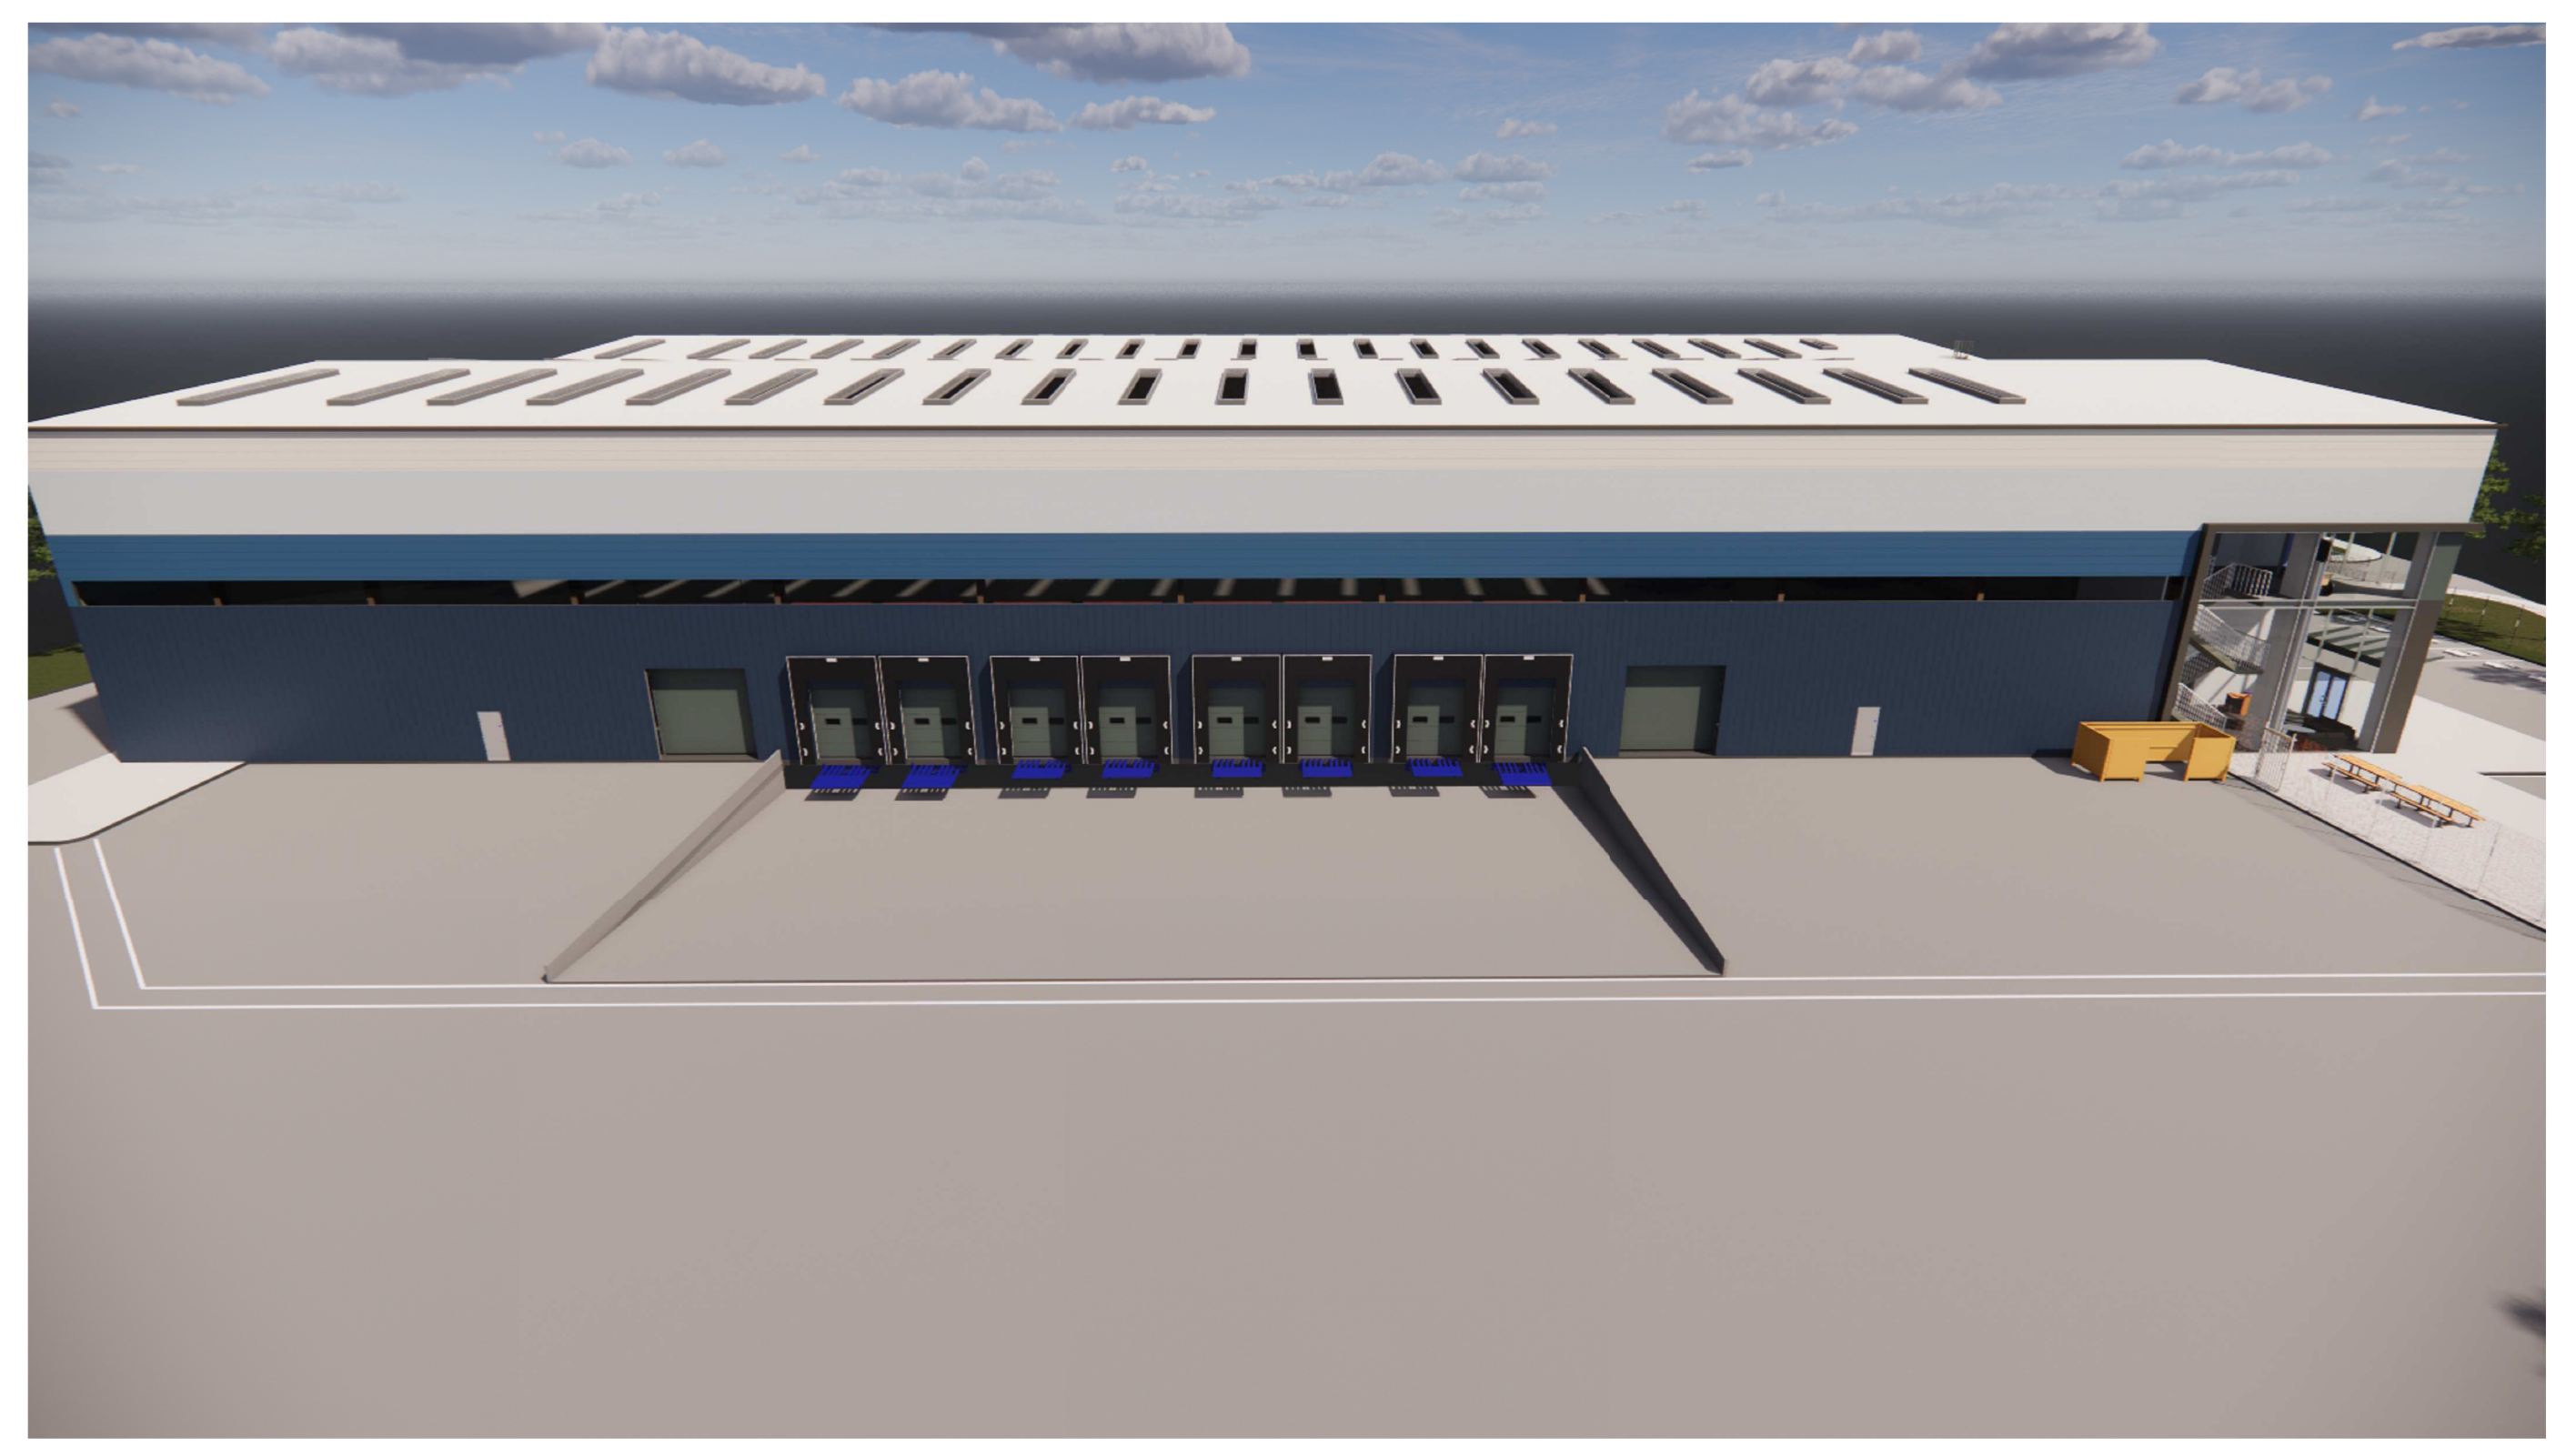

NOTES:


REV	DATE	DESCRIPTION	DRAWN BY	CHECKED BY
P1	26/07/2022	Final Planning Issue	SP	RB
P2	29/07/2022	Point Bench Added to site	SP	RB
P3	16/07/2022	Planning Issue	SP	RB
P4	08/07/2022	Planning Issue For Comment	SP	RB
P5	28/06/2022	Updated Planning Issue	SP	RB
P6	18/06/2022	Initial Drawing Issue	SP	RB

PROJECT TITLE Warehouse Proposal				CLIENT Bellshill Property Limited			
DRAWING TITLE PROPOSED ELEVATIONS				DRAWING NO. MOSS - ASA - ZZ - ZZ - D - A - 0005 (S0 - P6)			

AshtonSmith
Beyond Design

Ashton Smith, Bakershill House, 3 Victoria Avenue, Harrogate, North Yorkshire, HG2 1EL
Tel: 01433 320882 Fax: 01433 361004
www.ashton-smith.co.uk

22047