


© this drawing and all content is the copyright of andrew p r love architecture . design . planning ltd
all dimensions to be checked on site
any discrepancy to be reported to andrew p r love architecture . design . planning . ltd

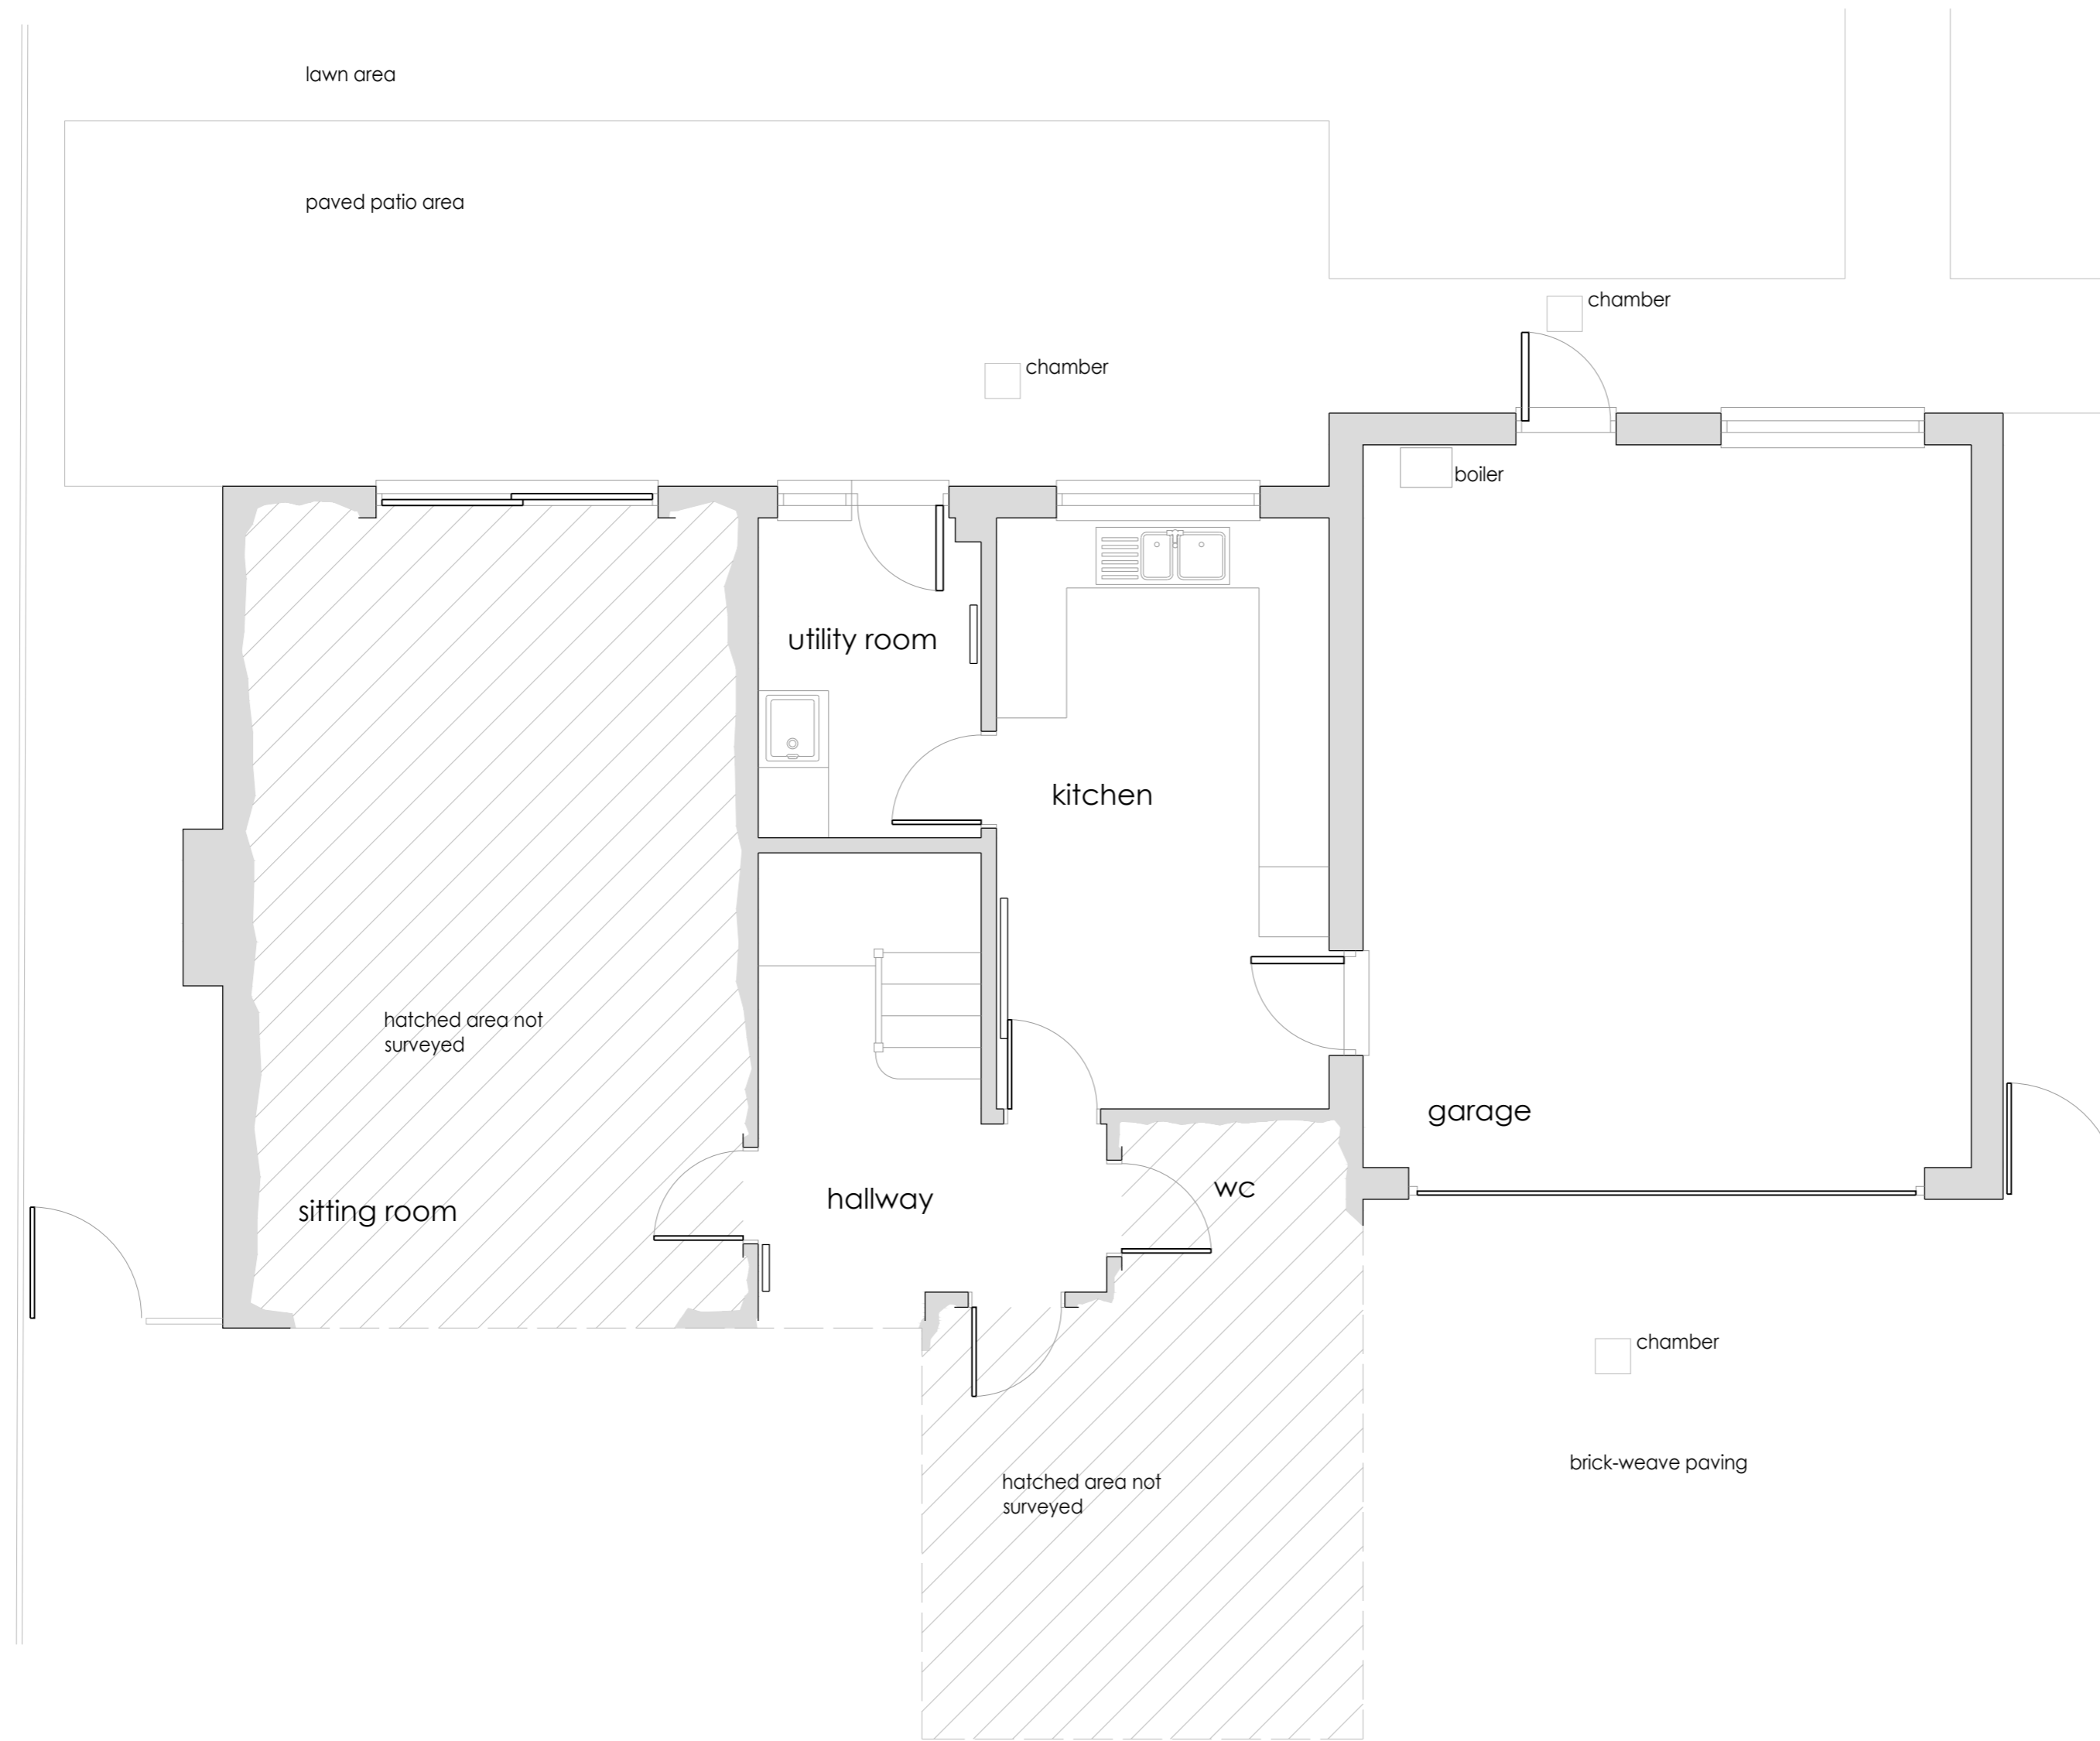

existing ground floor layout

existing ground floor layout - survey drawing

kitchen extension for fiona & geoffrey walton
cheriton . all saints close . wicklewood . norfolk . NR18 1QT
date october 2021 scale 1:50 A2
job FW/1782 dwg 9902

andrew p r love architecture . design . planning

cherry tree farm . wymondham road . bunwell . norfolk . nr16 1nb telephone . 01953 789911

e-mail . info@andrewprloveadp.co.uk

website . www.andrewprloveadp.co.uk

1:50 scale @ A2

