


PLANNING

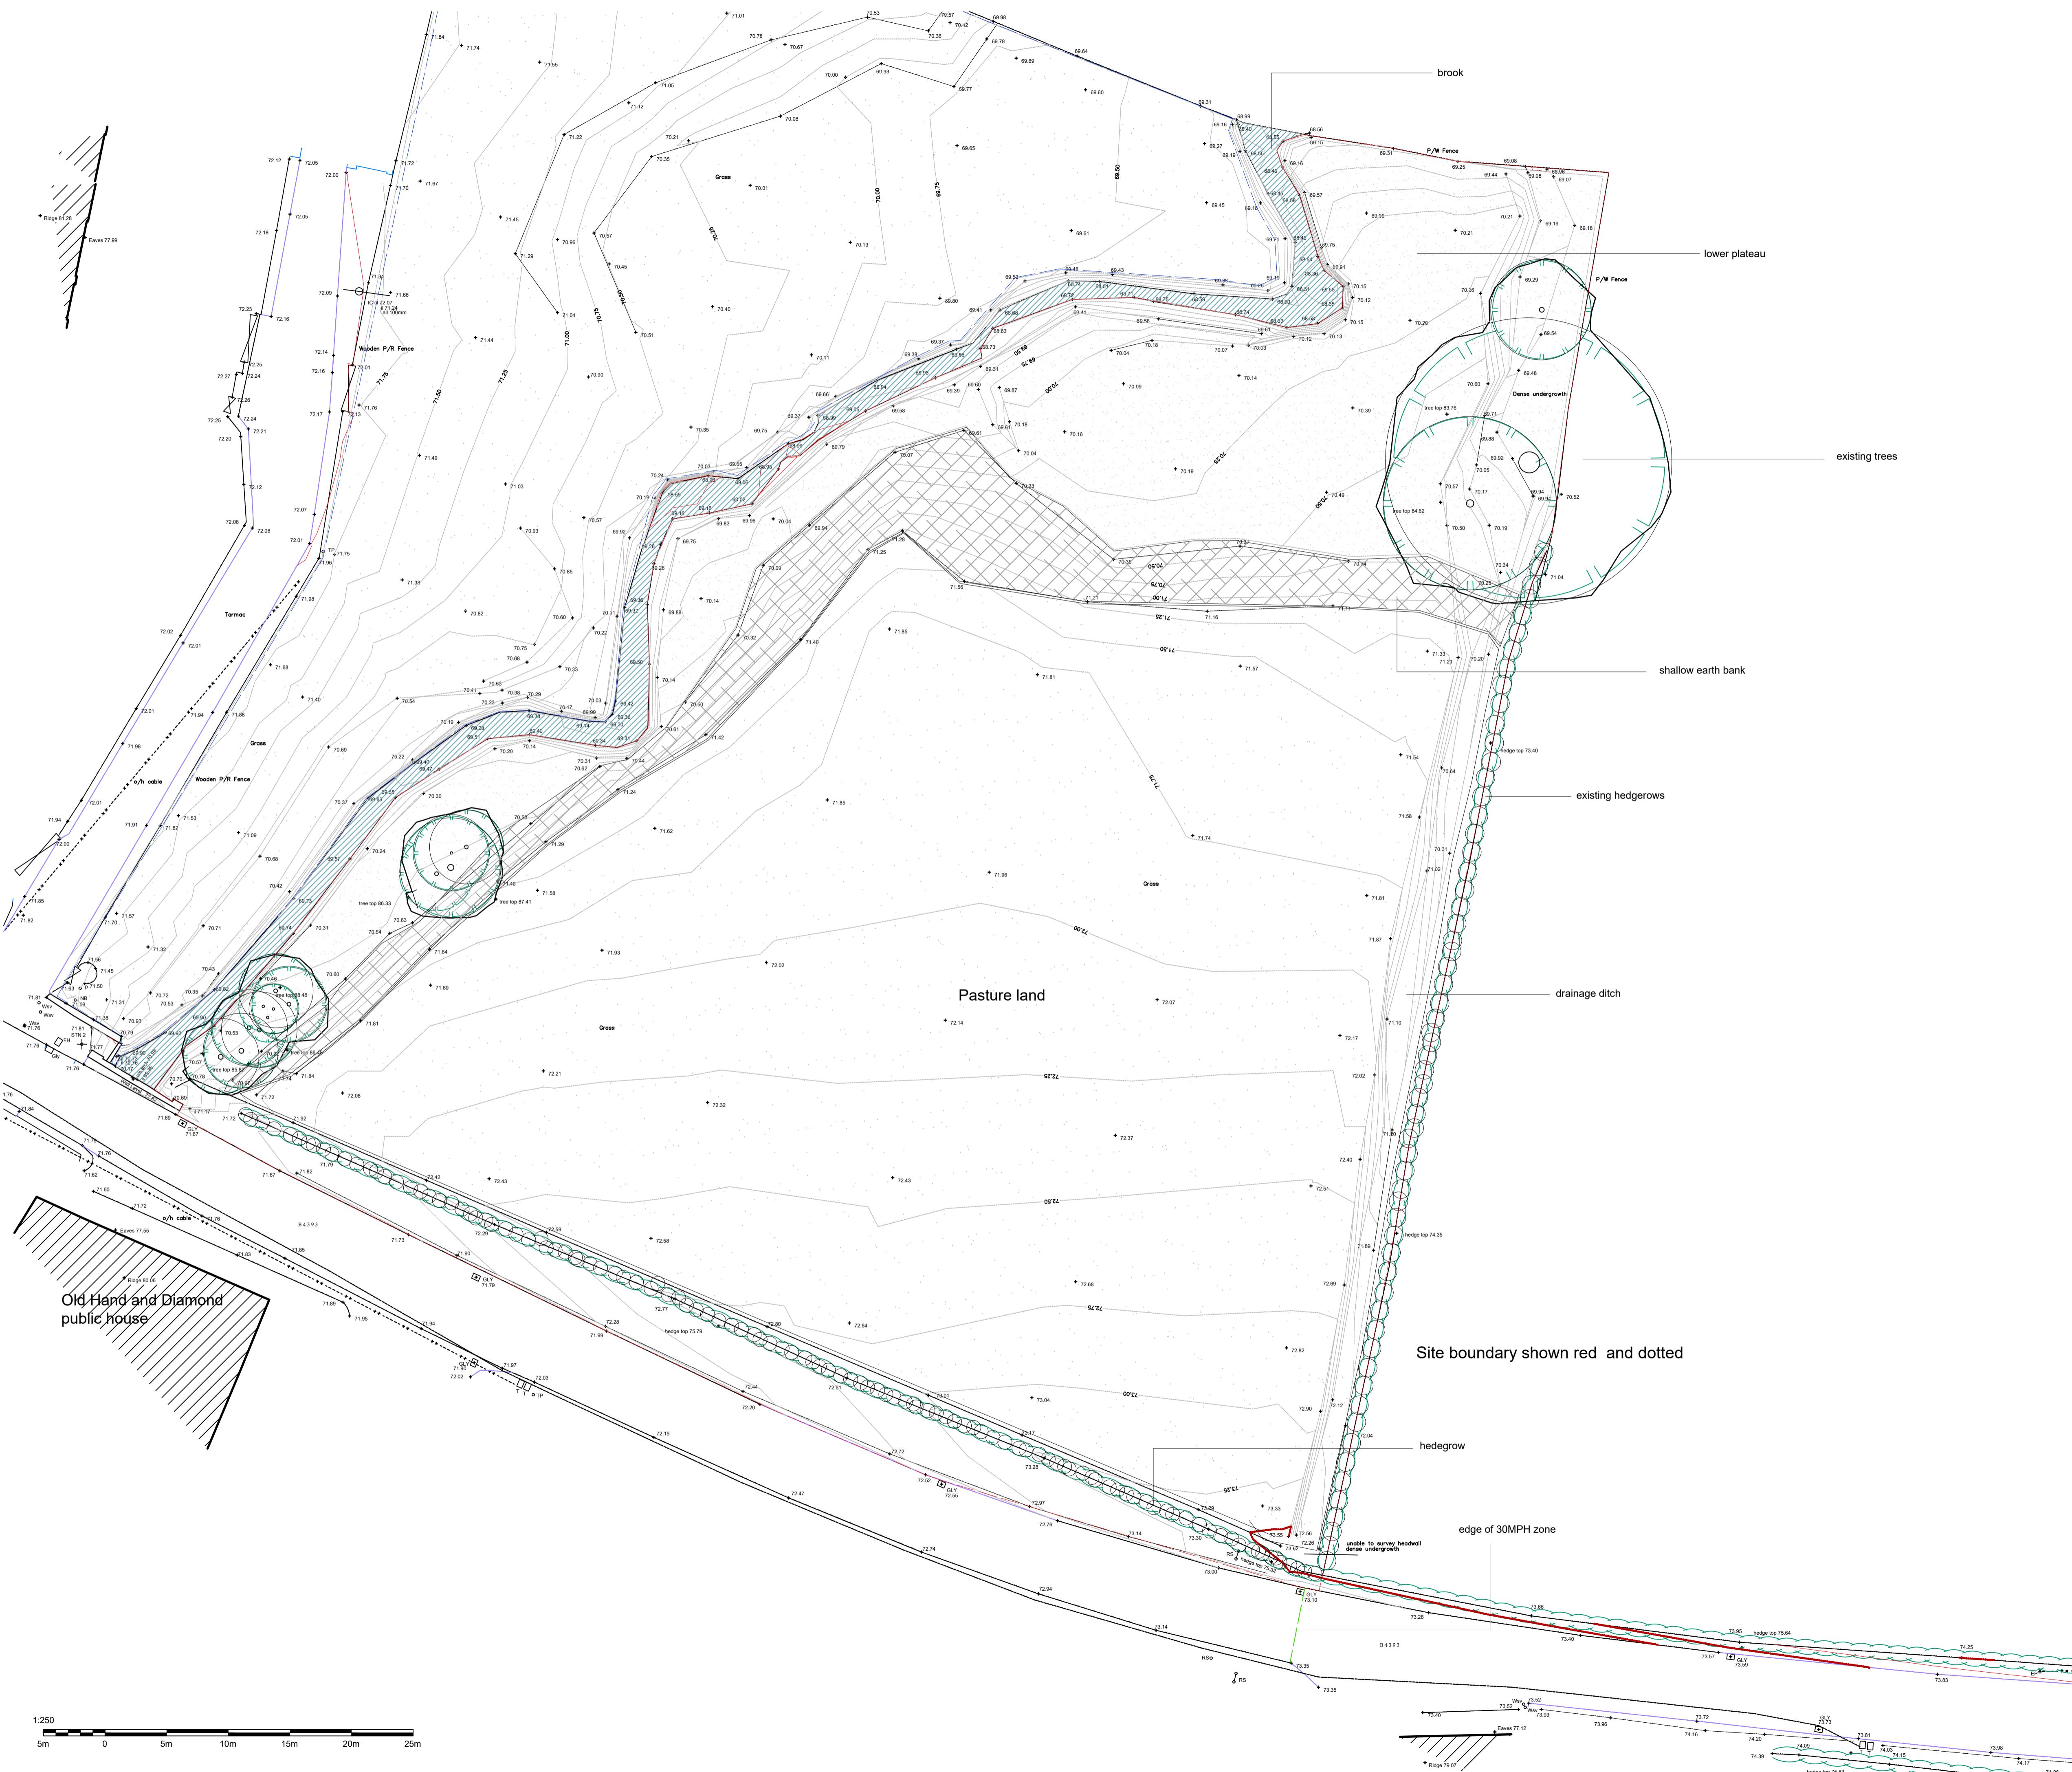

CLIENT

PROJECT

Proposed leisure development Land opposite the Hand and Diamond public house, Coedway, Powys

DRAWING

DRAWING NUMBER
20/10482/102



m t c
planning and design
