



GROUND FLOOR PLAN

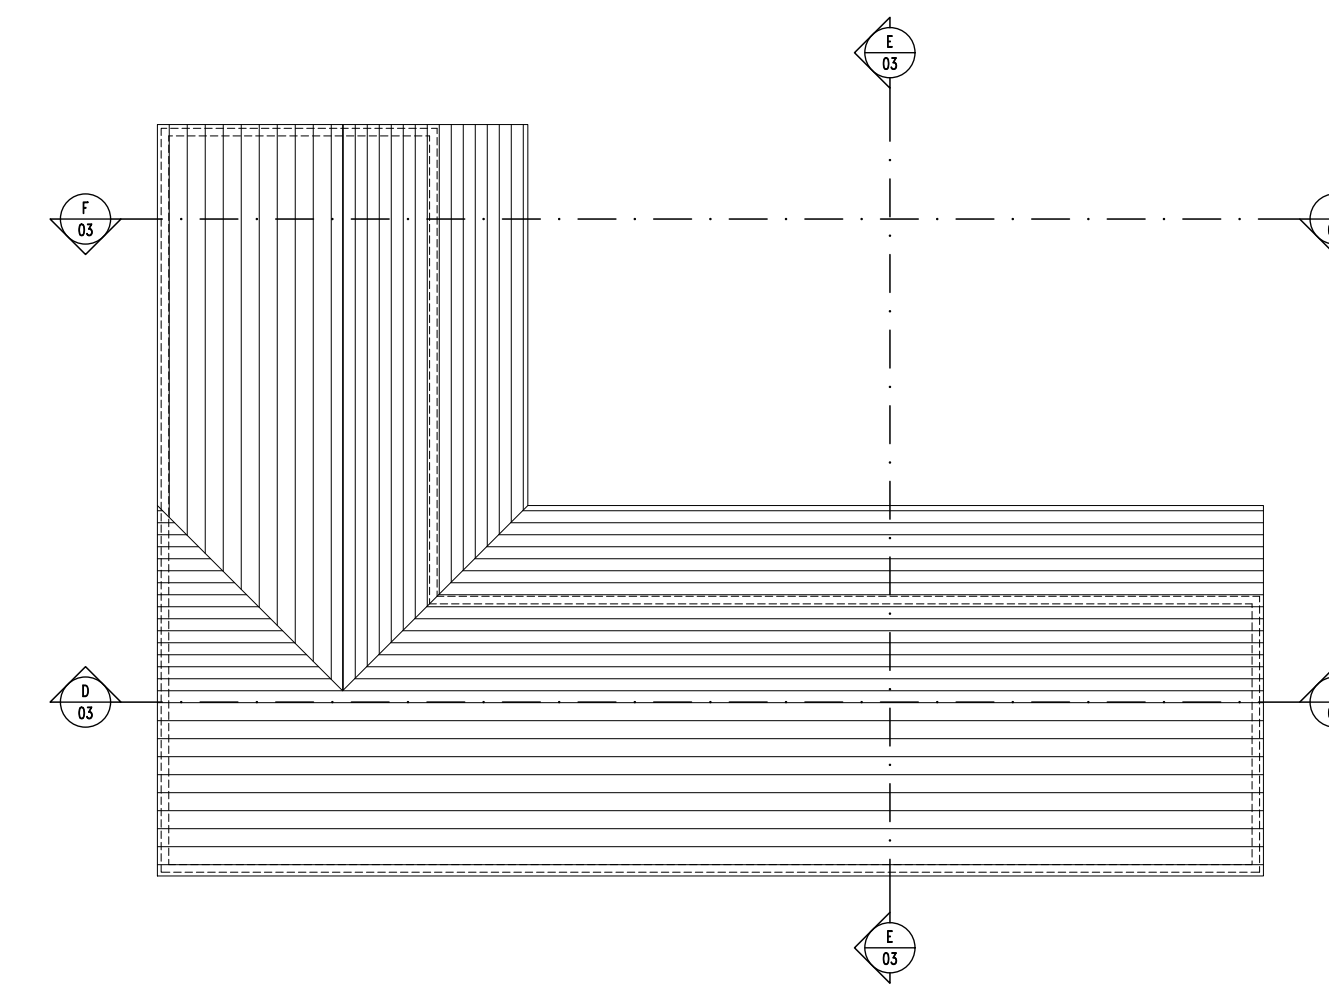


ROOF PLAN


VOLUME CALCULATION		
STABLES	DIMENSION	VOLUME
Length	14.53 m	
Width	9.84 m	
Depth	3.65 m	
Eaves	2.25 m	
Ridge	3.00 m	
		207.14 m <sup>3</sup>

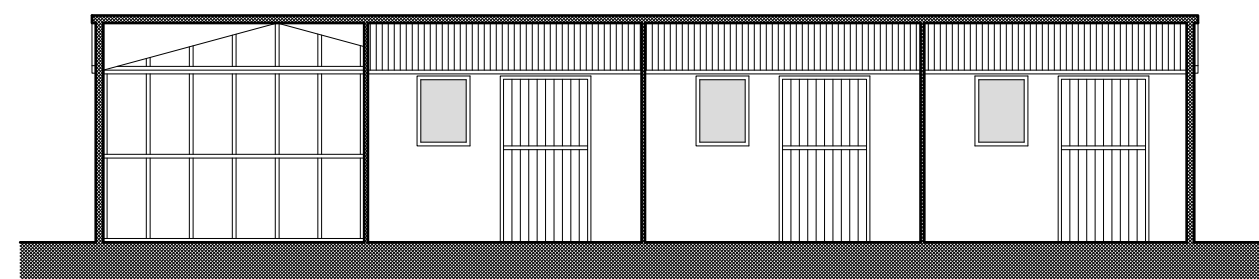

SECTION D:D

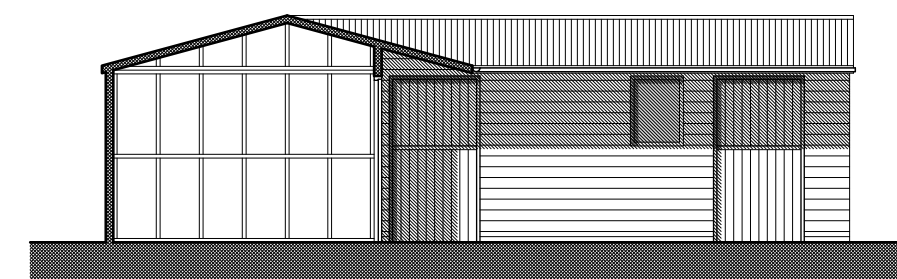

SECTION E:E

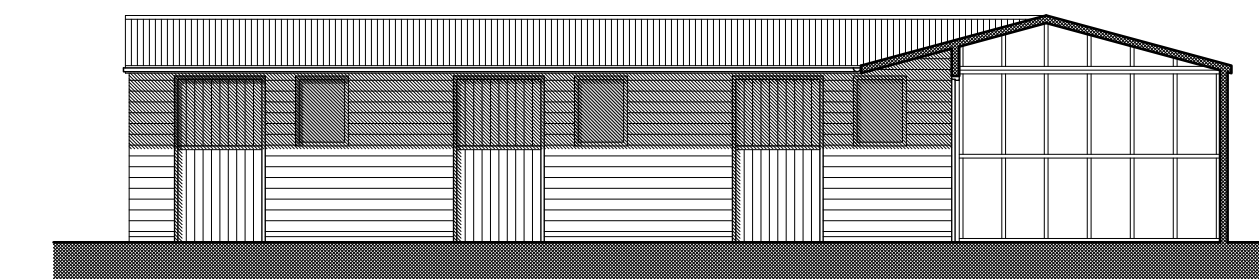

SECTION F:F

Rev Date Amendment

CLIENT  
 Sarah Plumridge

PROJECT  
 Chawley Green Farm,  
 West Wycombe

DRAWING  
 Existing Stables Plans,  
 Sections and Elevations

CHECKED  
 MM

DRAWN  
 KL

X-REF(S)  
 5209 xref


PLOT STYLE  
 brox.ctb

DATE  
 October 2021


SCALE  
 1:100 @ A1

DRAWING NUMBER  
**5209 - 05**


BROCKLEHURST ARCHITECTS LIMITED  
 15 High Street, West Wycombe  
 Buckinghamshire HP14 3AE  
 01494 521621  
 www.brocklehurst.com

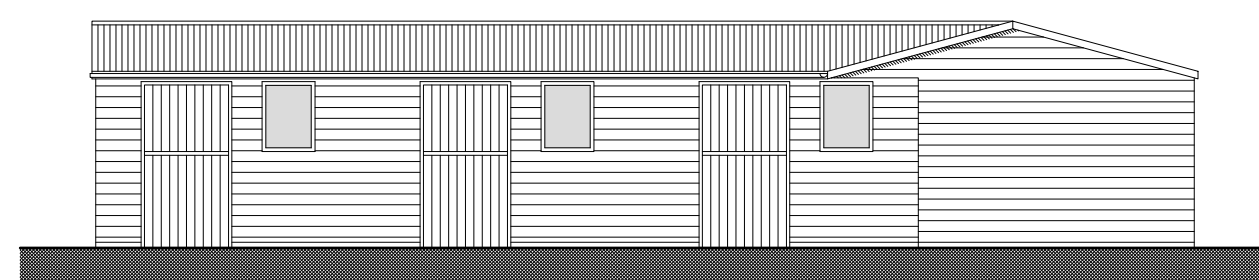


NORTH ELEVATION

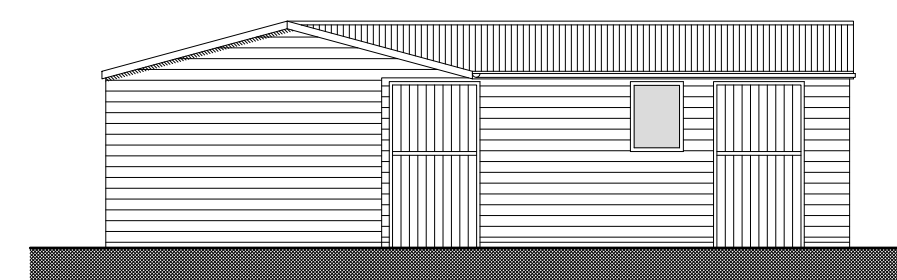

EAST ELEVATION

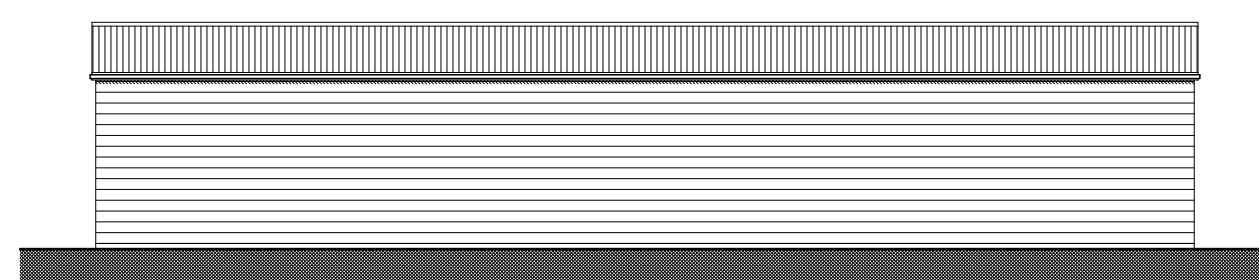

SOUTH ELEVATION

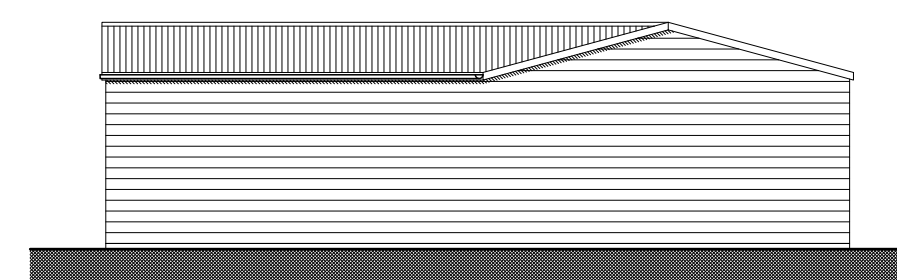

WEST ELEVATION

