


1095

0

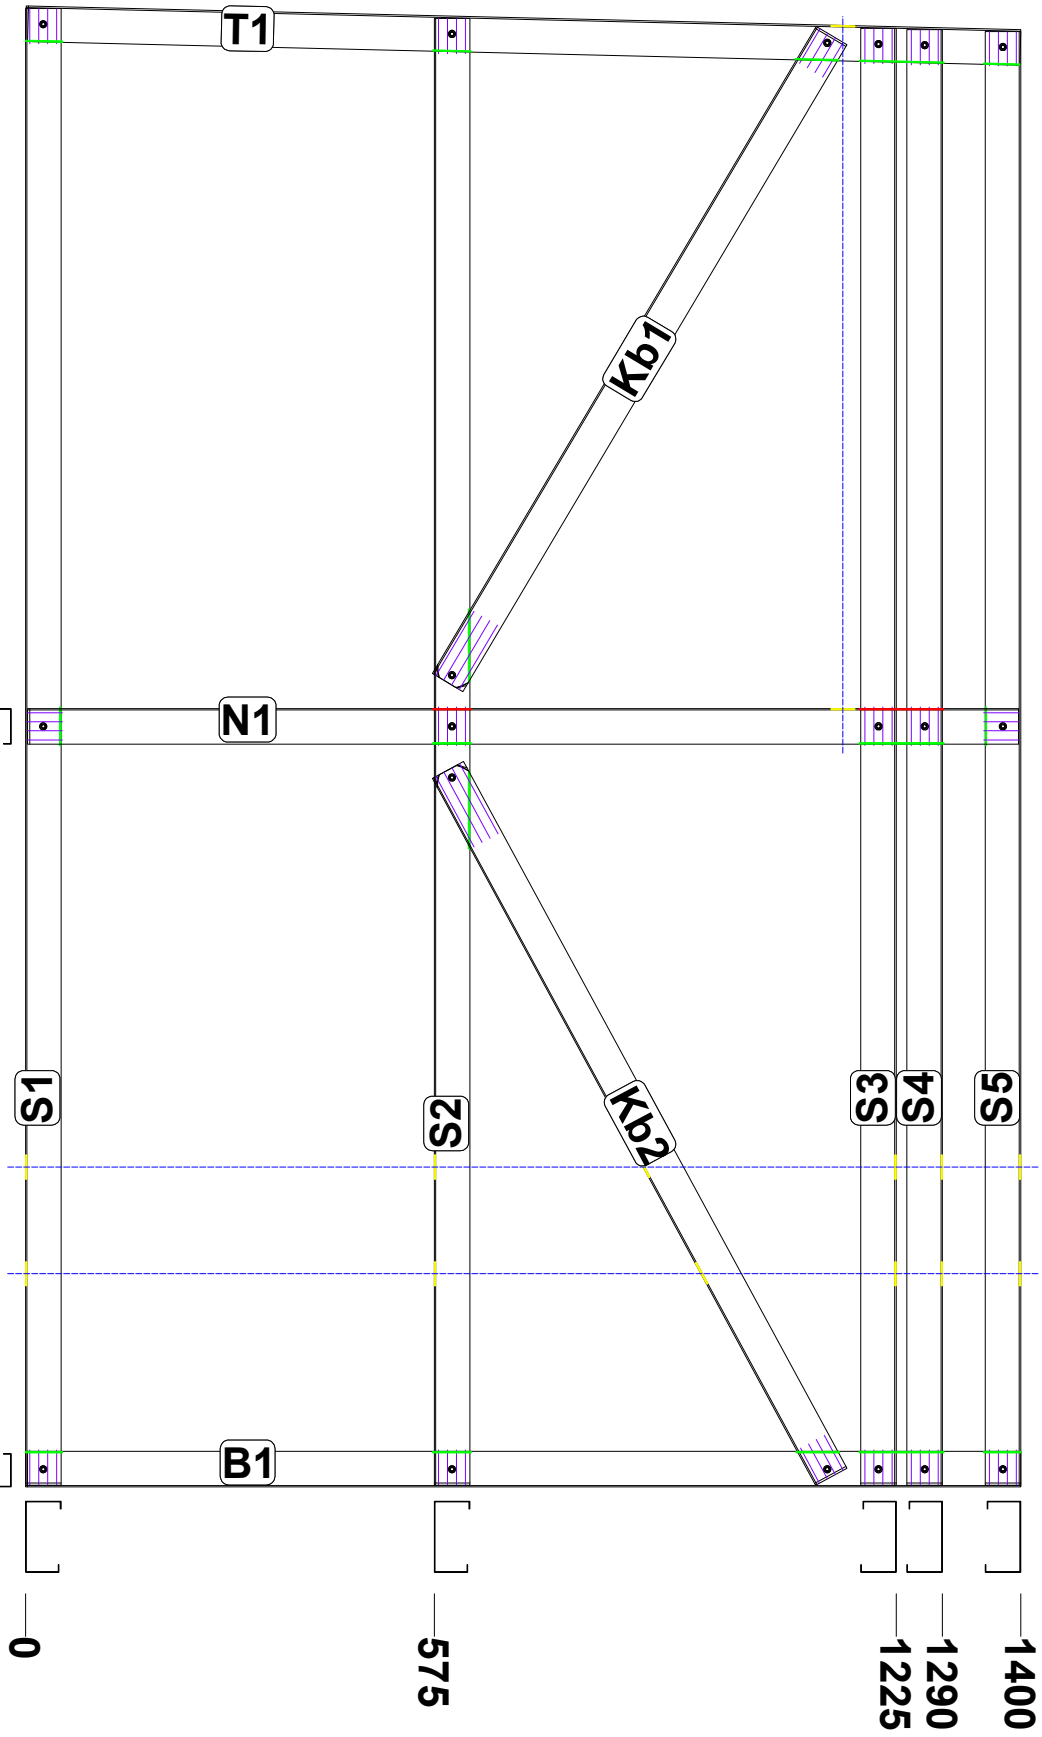

Powered by FRAMECAD Detailer ©



www.framecad.com

new

### Walls - L4

JOB NUMBER:

new job

DATE LAST SAVED:

8 June 2022

DRAWN:

SCALE:

Not to scale

REVISION: