



PROPOSED GROUND FLOOR PLAN I-100

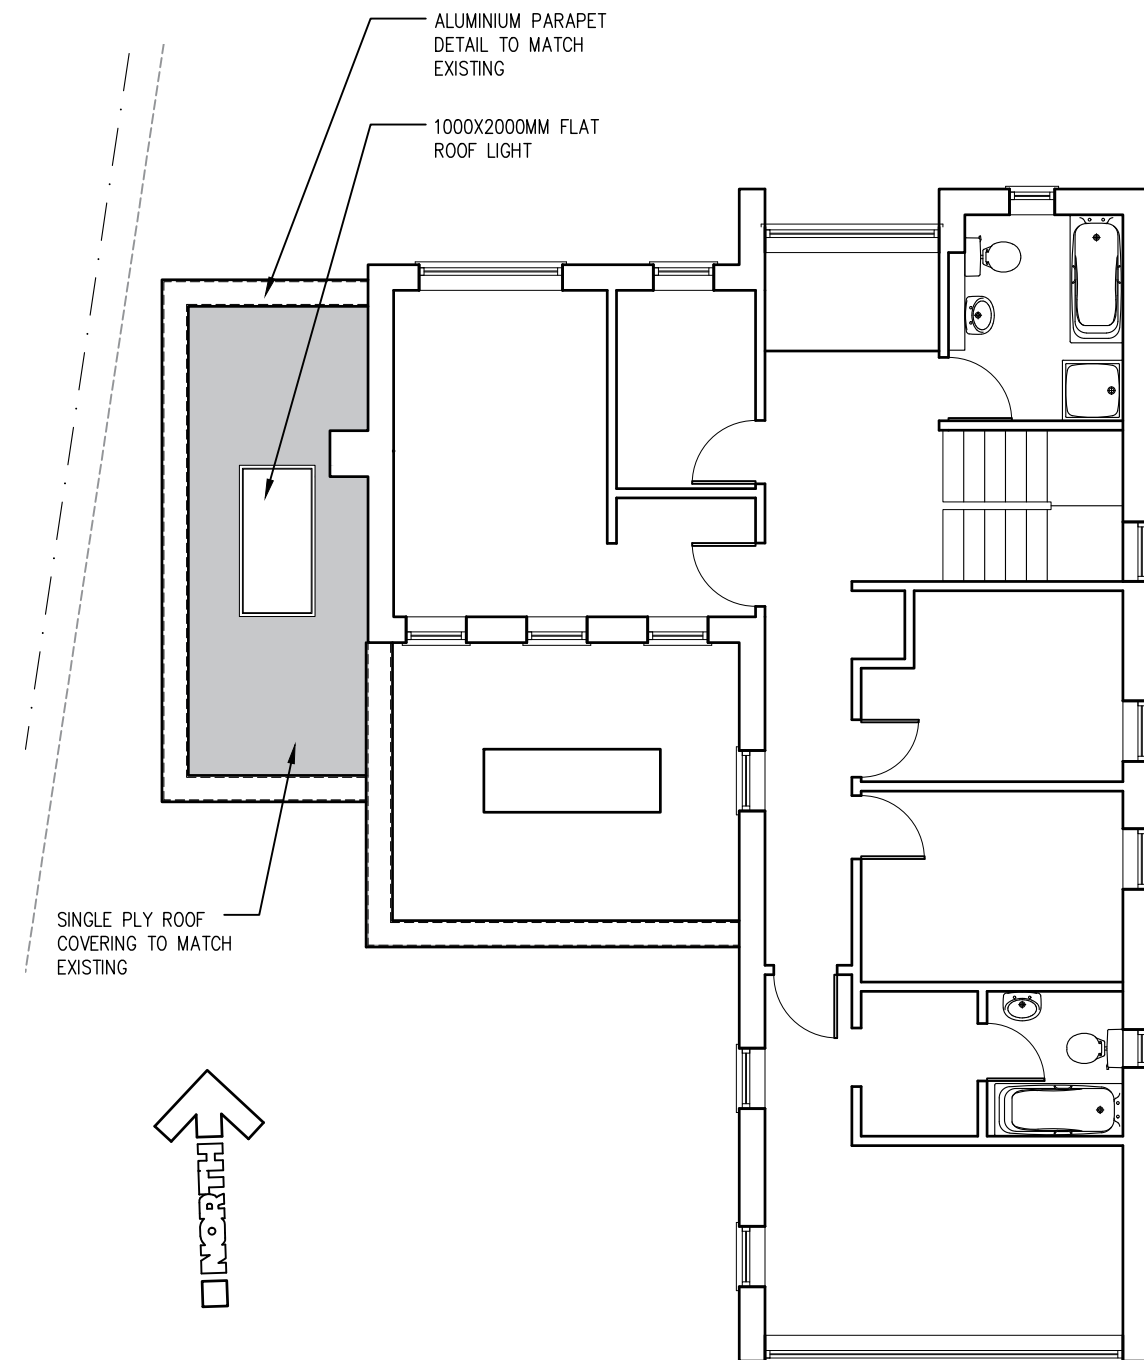

PROPOSED FIRST FLOOR PLAN I-100

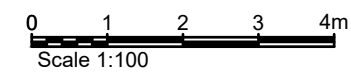

Rev.	Notes	Date
 Brooks Farm Bath Road Beenham Reading, Berkshire RG7 5JB Tel: 0118 930 6633 info@thebarnpartnership.co.uk		
Project		20D, GREEN END, GRANBOROUGH, MK18 3NT
Drawing Title		Proposed Floor Plans
Drawn	Date	Scale
KRMS	06.07.2022	1:100 @ A3
Client		Rev.
Mrs Thomas		PL-04 -