

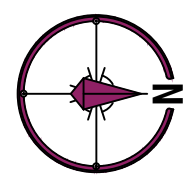
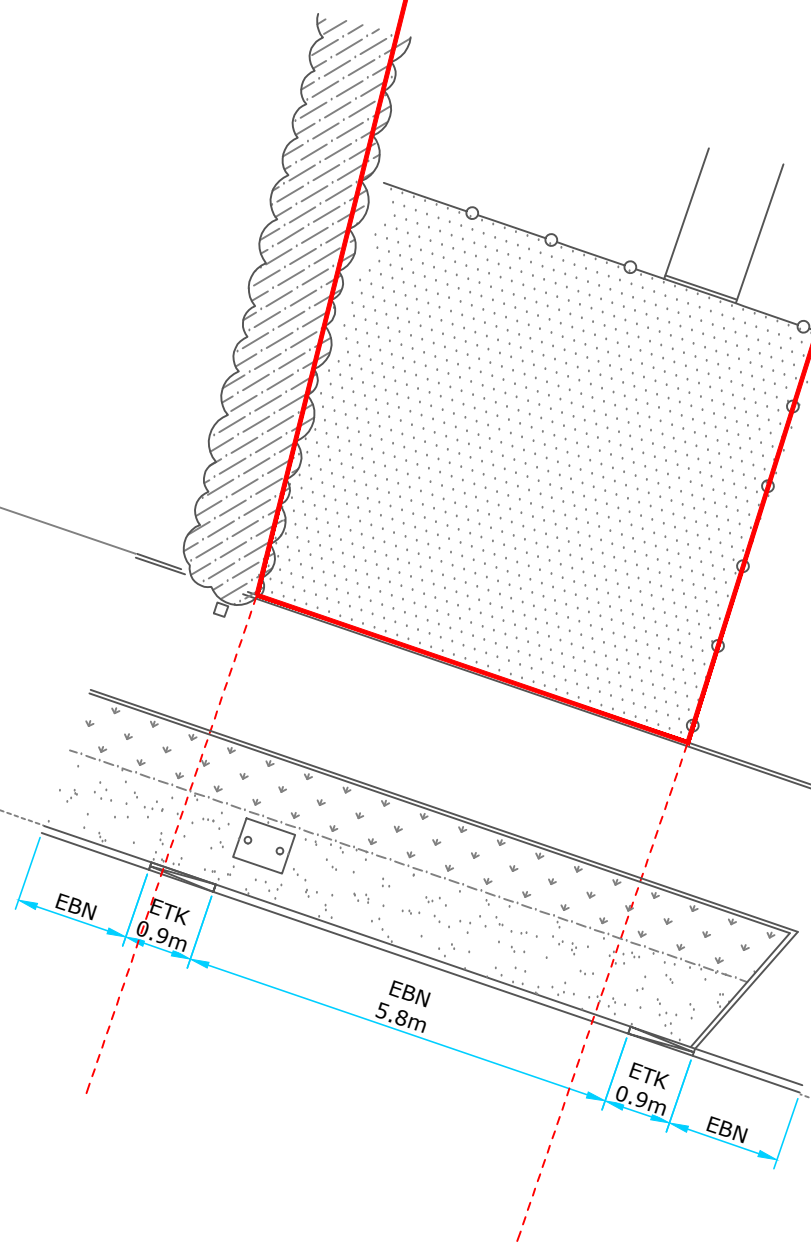


19
UTTOXETER
ROAD

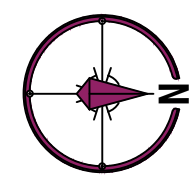

EXISTING SITE

19
UTTOXETER
ROAD

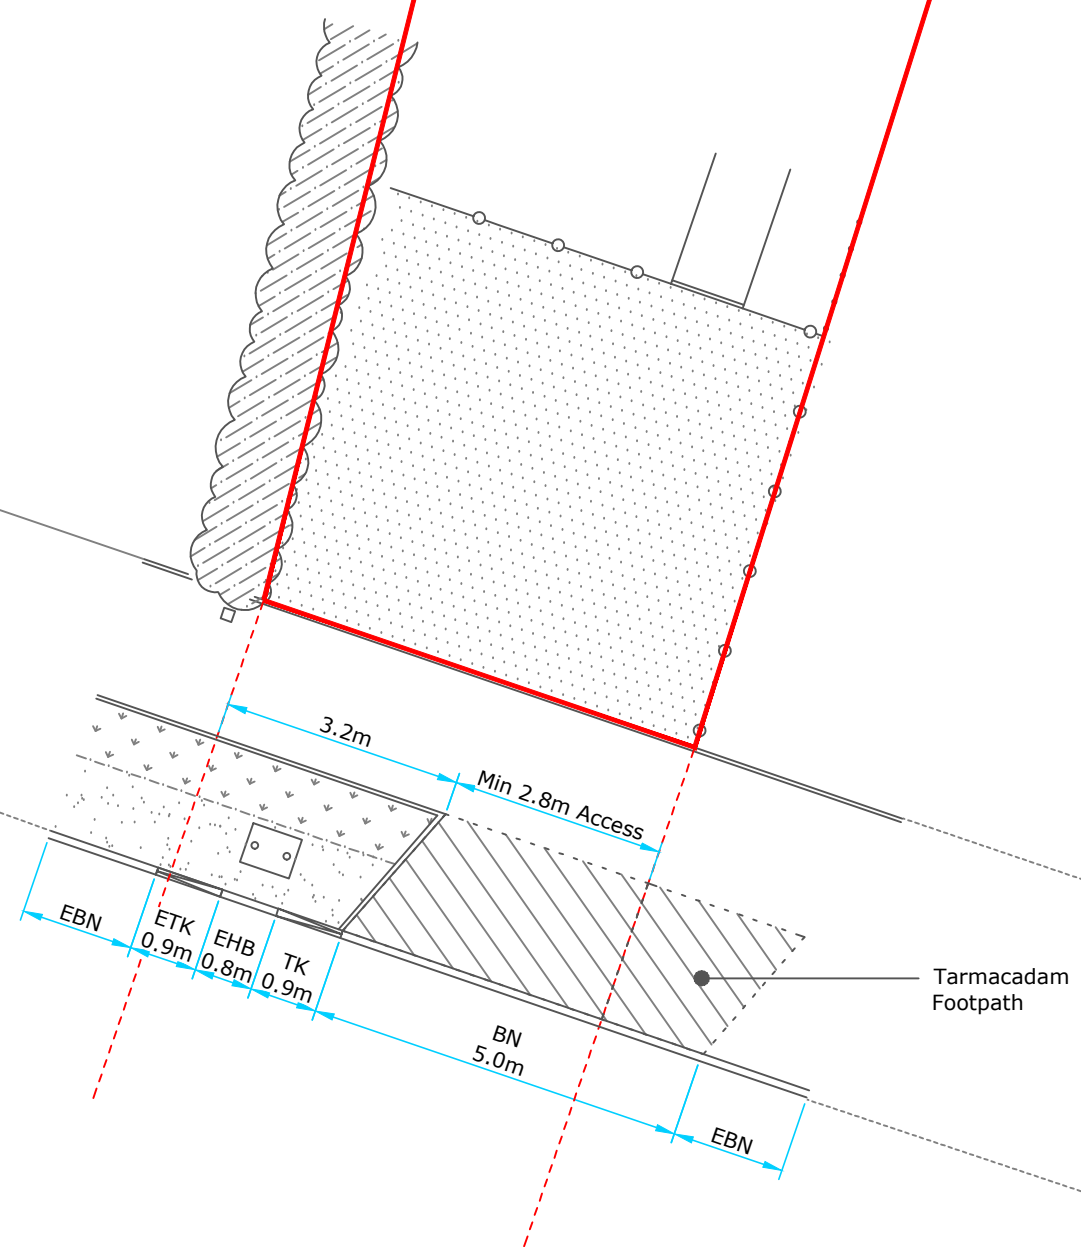

PROPOSED SITE

- KEY**
- EBN Existing Bullnosed Kerb (Assumed 25mm Face)
 - ETK Existing Transition Kerb
 - EHB Existing Half-Battered Kerb (Assumed 125mm Face)
 - BN Proposed Bullnosed Kerb (25mm Face)
 - TK Proposed Transition Kerb

Rev	Description	By	Chk	Date
P1	Issued for Preliminary Comment.	SJG		14/08/2022
Revisions				

STATUS	PRELIMINARY
CLIENT	MR MICHAEL BATTY
PROJECT	19 UTTOXETER ROAD, HANDSCARE, WS15 4DW
DRAWING	DROPPED KERB PLAN

PROJECT NUMBER	3160
DRAWING NUMBER	0102
REVISION	P1
DATE	14/08/2022

DRAWN BY	SJG
REVIEWED BY	
SIZE	A3
SCALE	1:100

Block 1 Unit 22 Cannock Chase Enterprise Centre
Cannock, Staffordshire, WS12 0QU
T 01543 753 200
E info@greatrixconsulting.com
W www.GreatrixConsulting.com

