






Entrance Elevation (North)

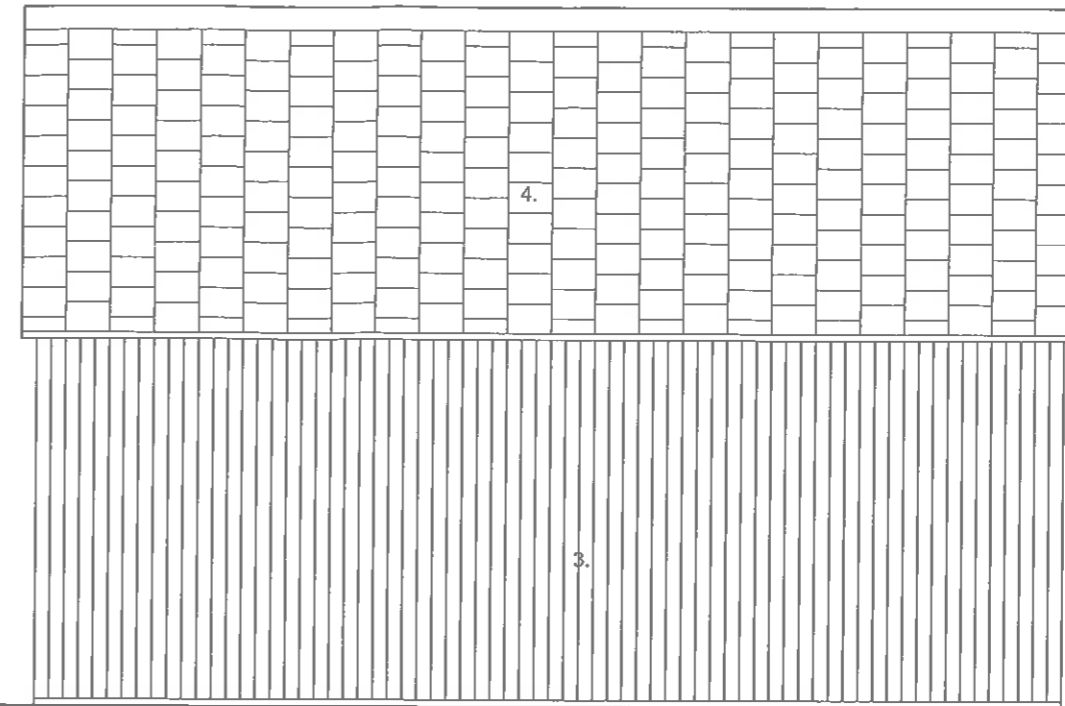

Side Elevation (East)

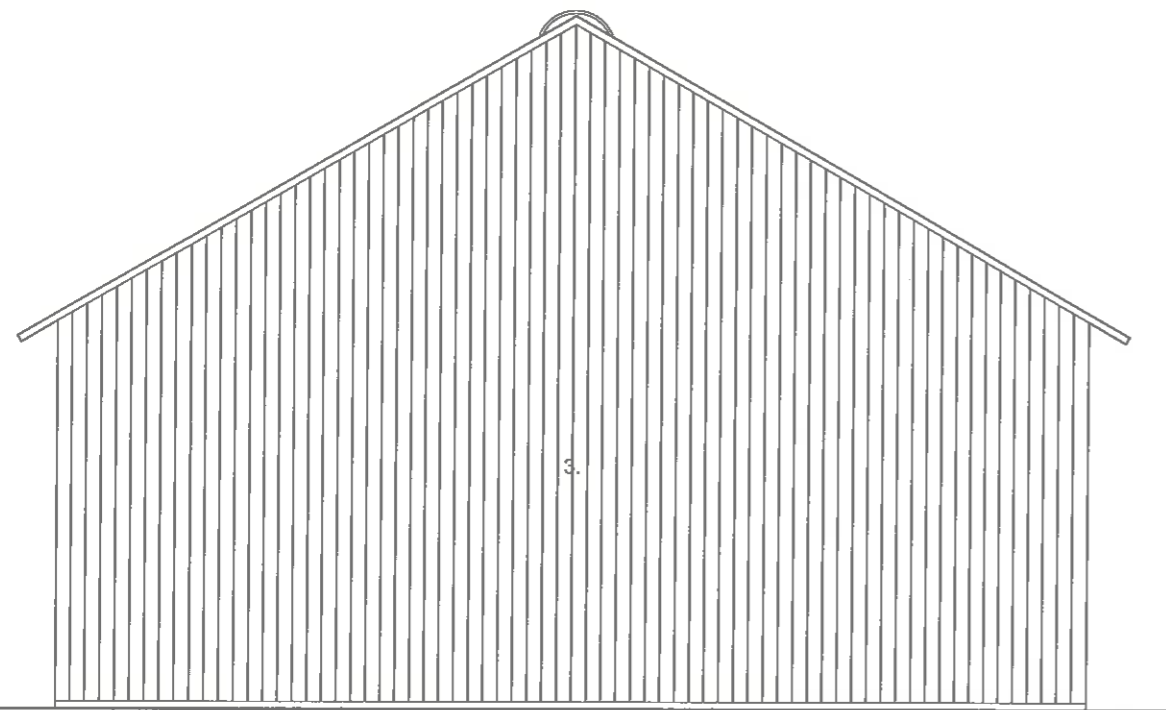

Back Elevation (South)

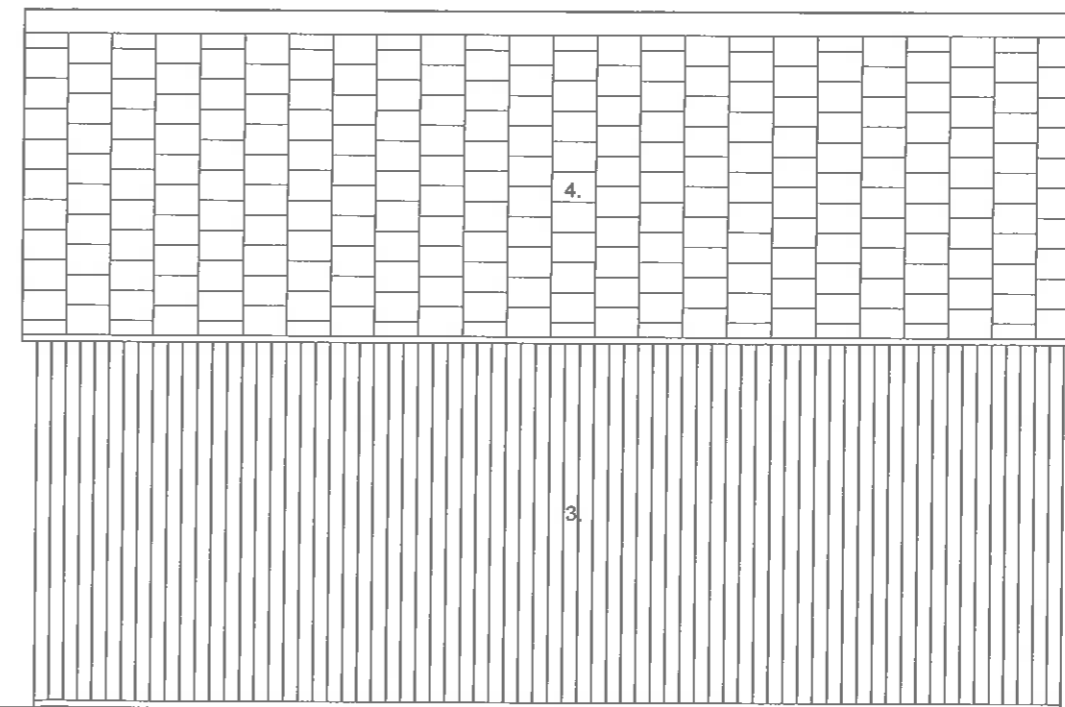

Side Elevation (West)

1. Brick, colour to match existing
2. 8ft x 7ft timber garage doors to match larch cladding
3. Larch timber cladding
4. Roof Tiles, colour to match existing

A	Materials added	06/07/20
-	First Issue	15/06/20
-	REVISION	DATE

Mr & Mrs Dixon

St Clipen, Arlingham
Gloucestershire
GL2 7JH

1:100 @A3

Proposed Garage
Elevations

ER DESIGN

Kennex, T, The Gault Garden, Arlingham, GL2 7JH
TEL: 01753 728955

104 A-P-200-03 REV A