




○ Front Elevation (West)




○ Side Elevation (South)

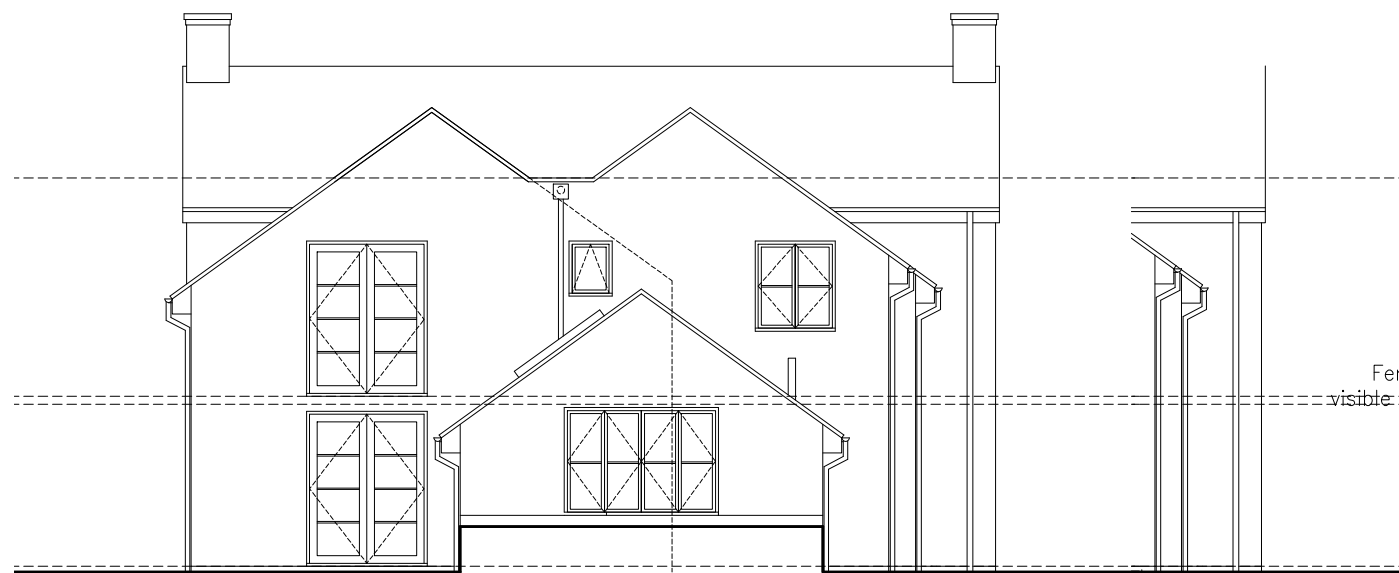


○ Rear Elevation (East)

Fence not visible in view

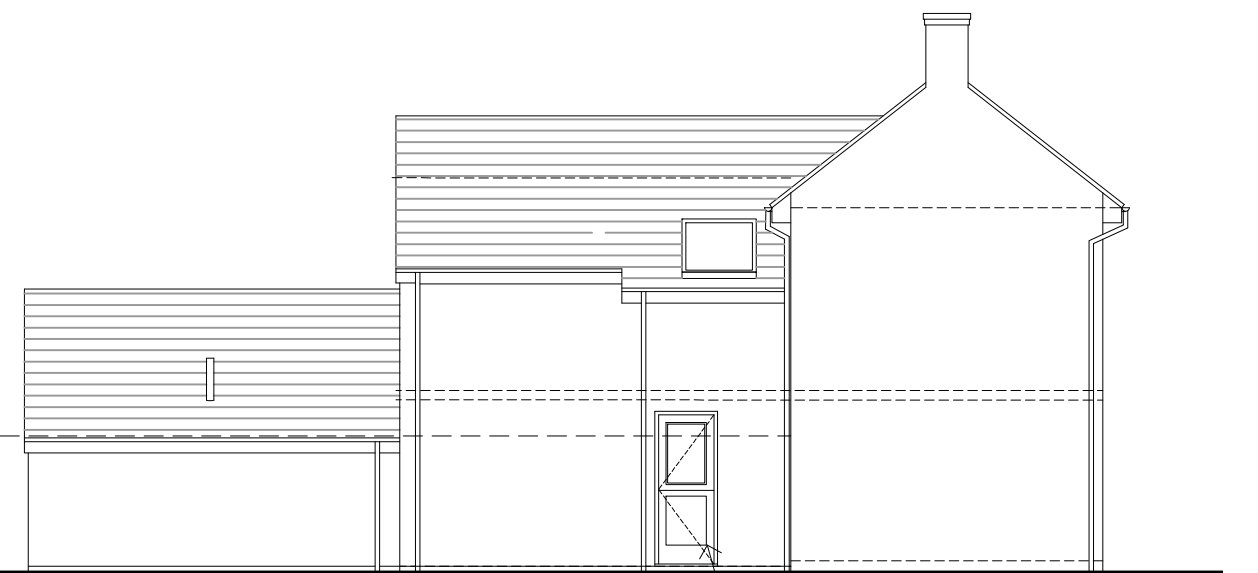


○ Side Elevation (North)

Door is only for access to manhole located between extension and fence

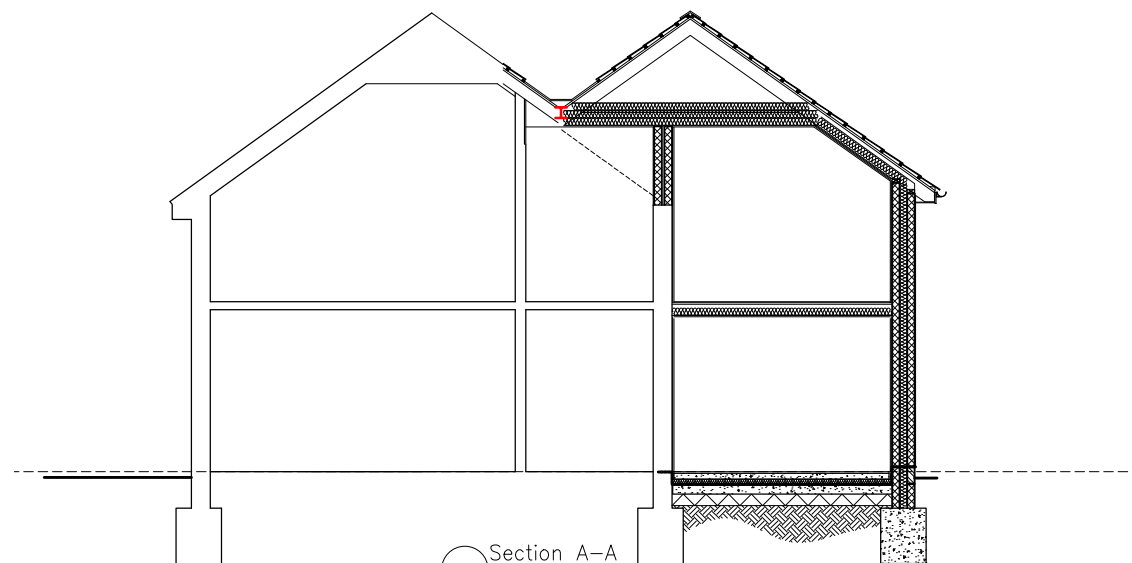

○ Section A-A

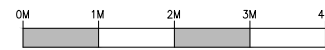

**NMA**

J 20220815 Revised following boundary issue for NMA application  
 H 20210603 Revised for planning  
 A 20200511 Revised following client meeting

**SPACE +**  
 21 Northfield Girton Cambridge CB3 0QG  
 (+44)07737586716 // [adrivisagie@spaceplus.org.uk](mailto:adrivisagie@spaceplus.org.uk)

Client:  
 Ms L Mable

Job title:  
 13 Chapel Street, Stretham, CB6 3JG

Drawing title:  
 Proposed: Elevations and Section A-A

Drawing no:  
 123-SP-04

Date:  
 April '20

Scale:  
 1:100@A3

Drawn by:  
 AV  
 Rev:  
 J