



FRONT ELEVATION

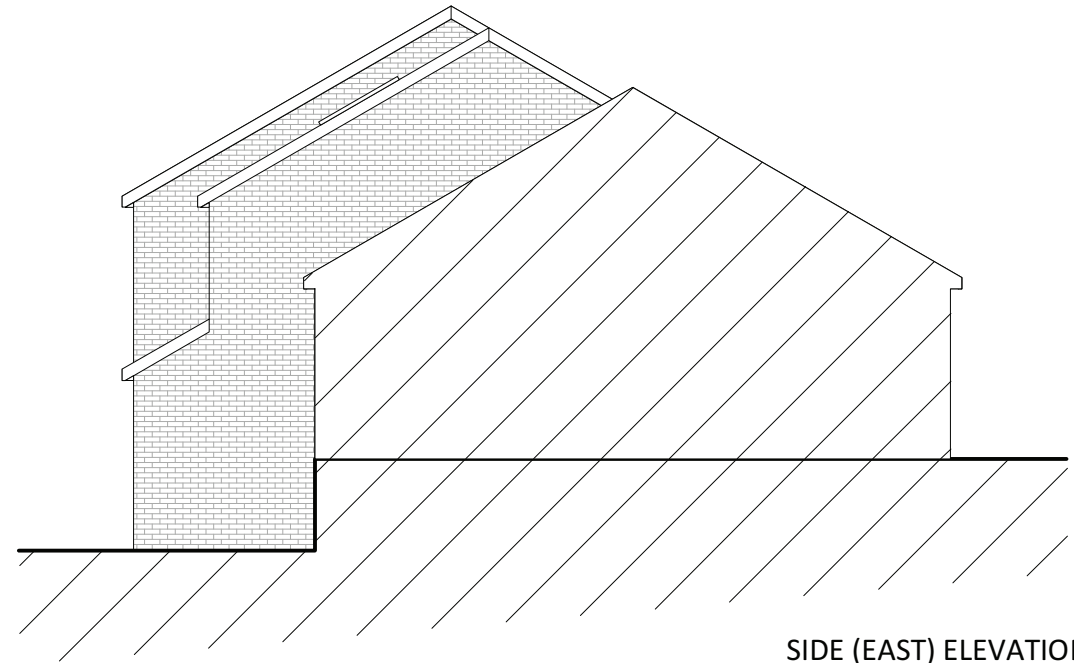

SIDE (EAST) ELEVATION

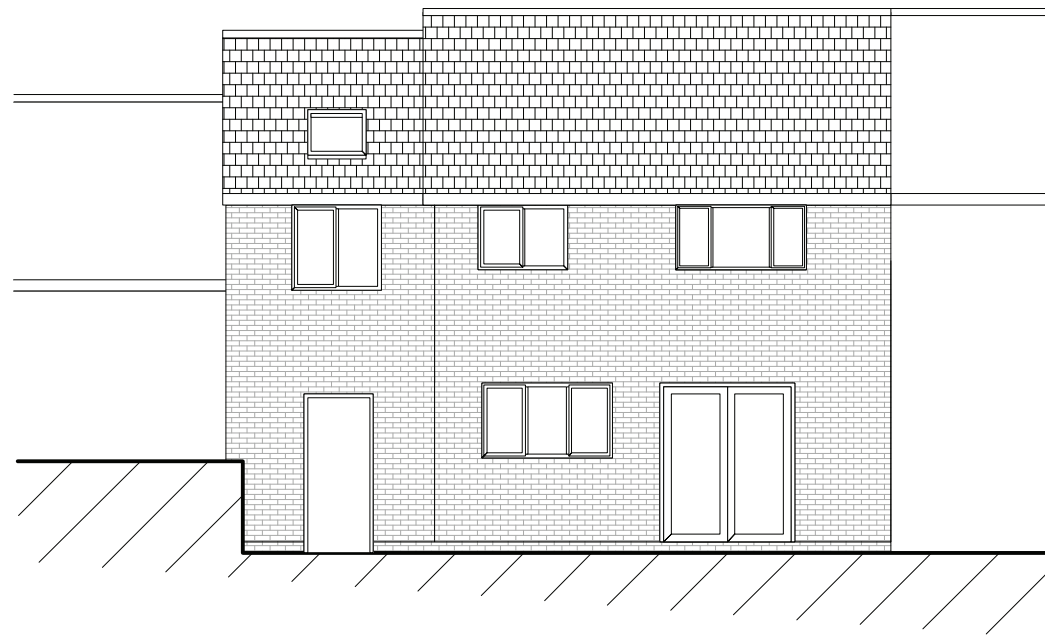

REAR ELEVATION

Materials

- Roof - Redland regent tudor brown tiles to match existing
- Fascia board - Anthracite grey UPVC to match existing
- Walls - Brick to match existing (Ibstock Ivanhoe Cream or similar)
- Guttering - Anthracite grey UPVC to match existing
- Windows - Anthracite grey UPVC to match existing



Skerryvore Designs Ltd
 Sexton's Tower
 2 Caerphilly Road
 Bassaleg,
 Newport,
 NP10 8LE.
 Phone **01633 897922**
 Mobile **07816 934352**
steve_groucott@hotmail.com

JOB TITLE 26 Cwrt Ty Mawr,
 Caerphilly, CF83 3EQ

DRAWING TITLE Proposed Elevations

DRAWING No.	SD741-04E
SCALE	1:100 @ A3
DATE	Aug 2022