


Connected to mains sewer

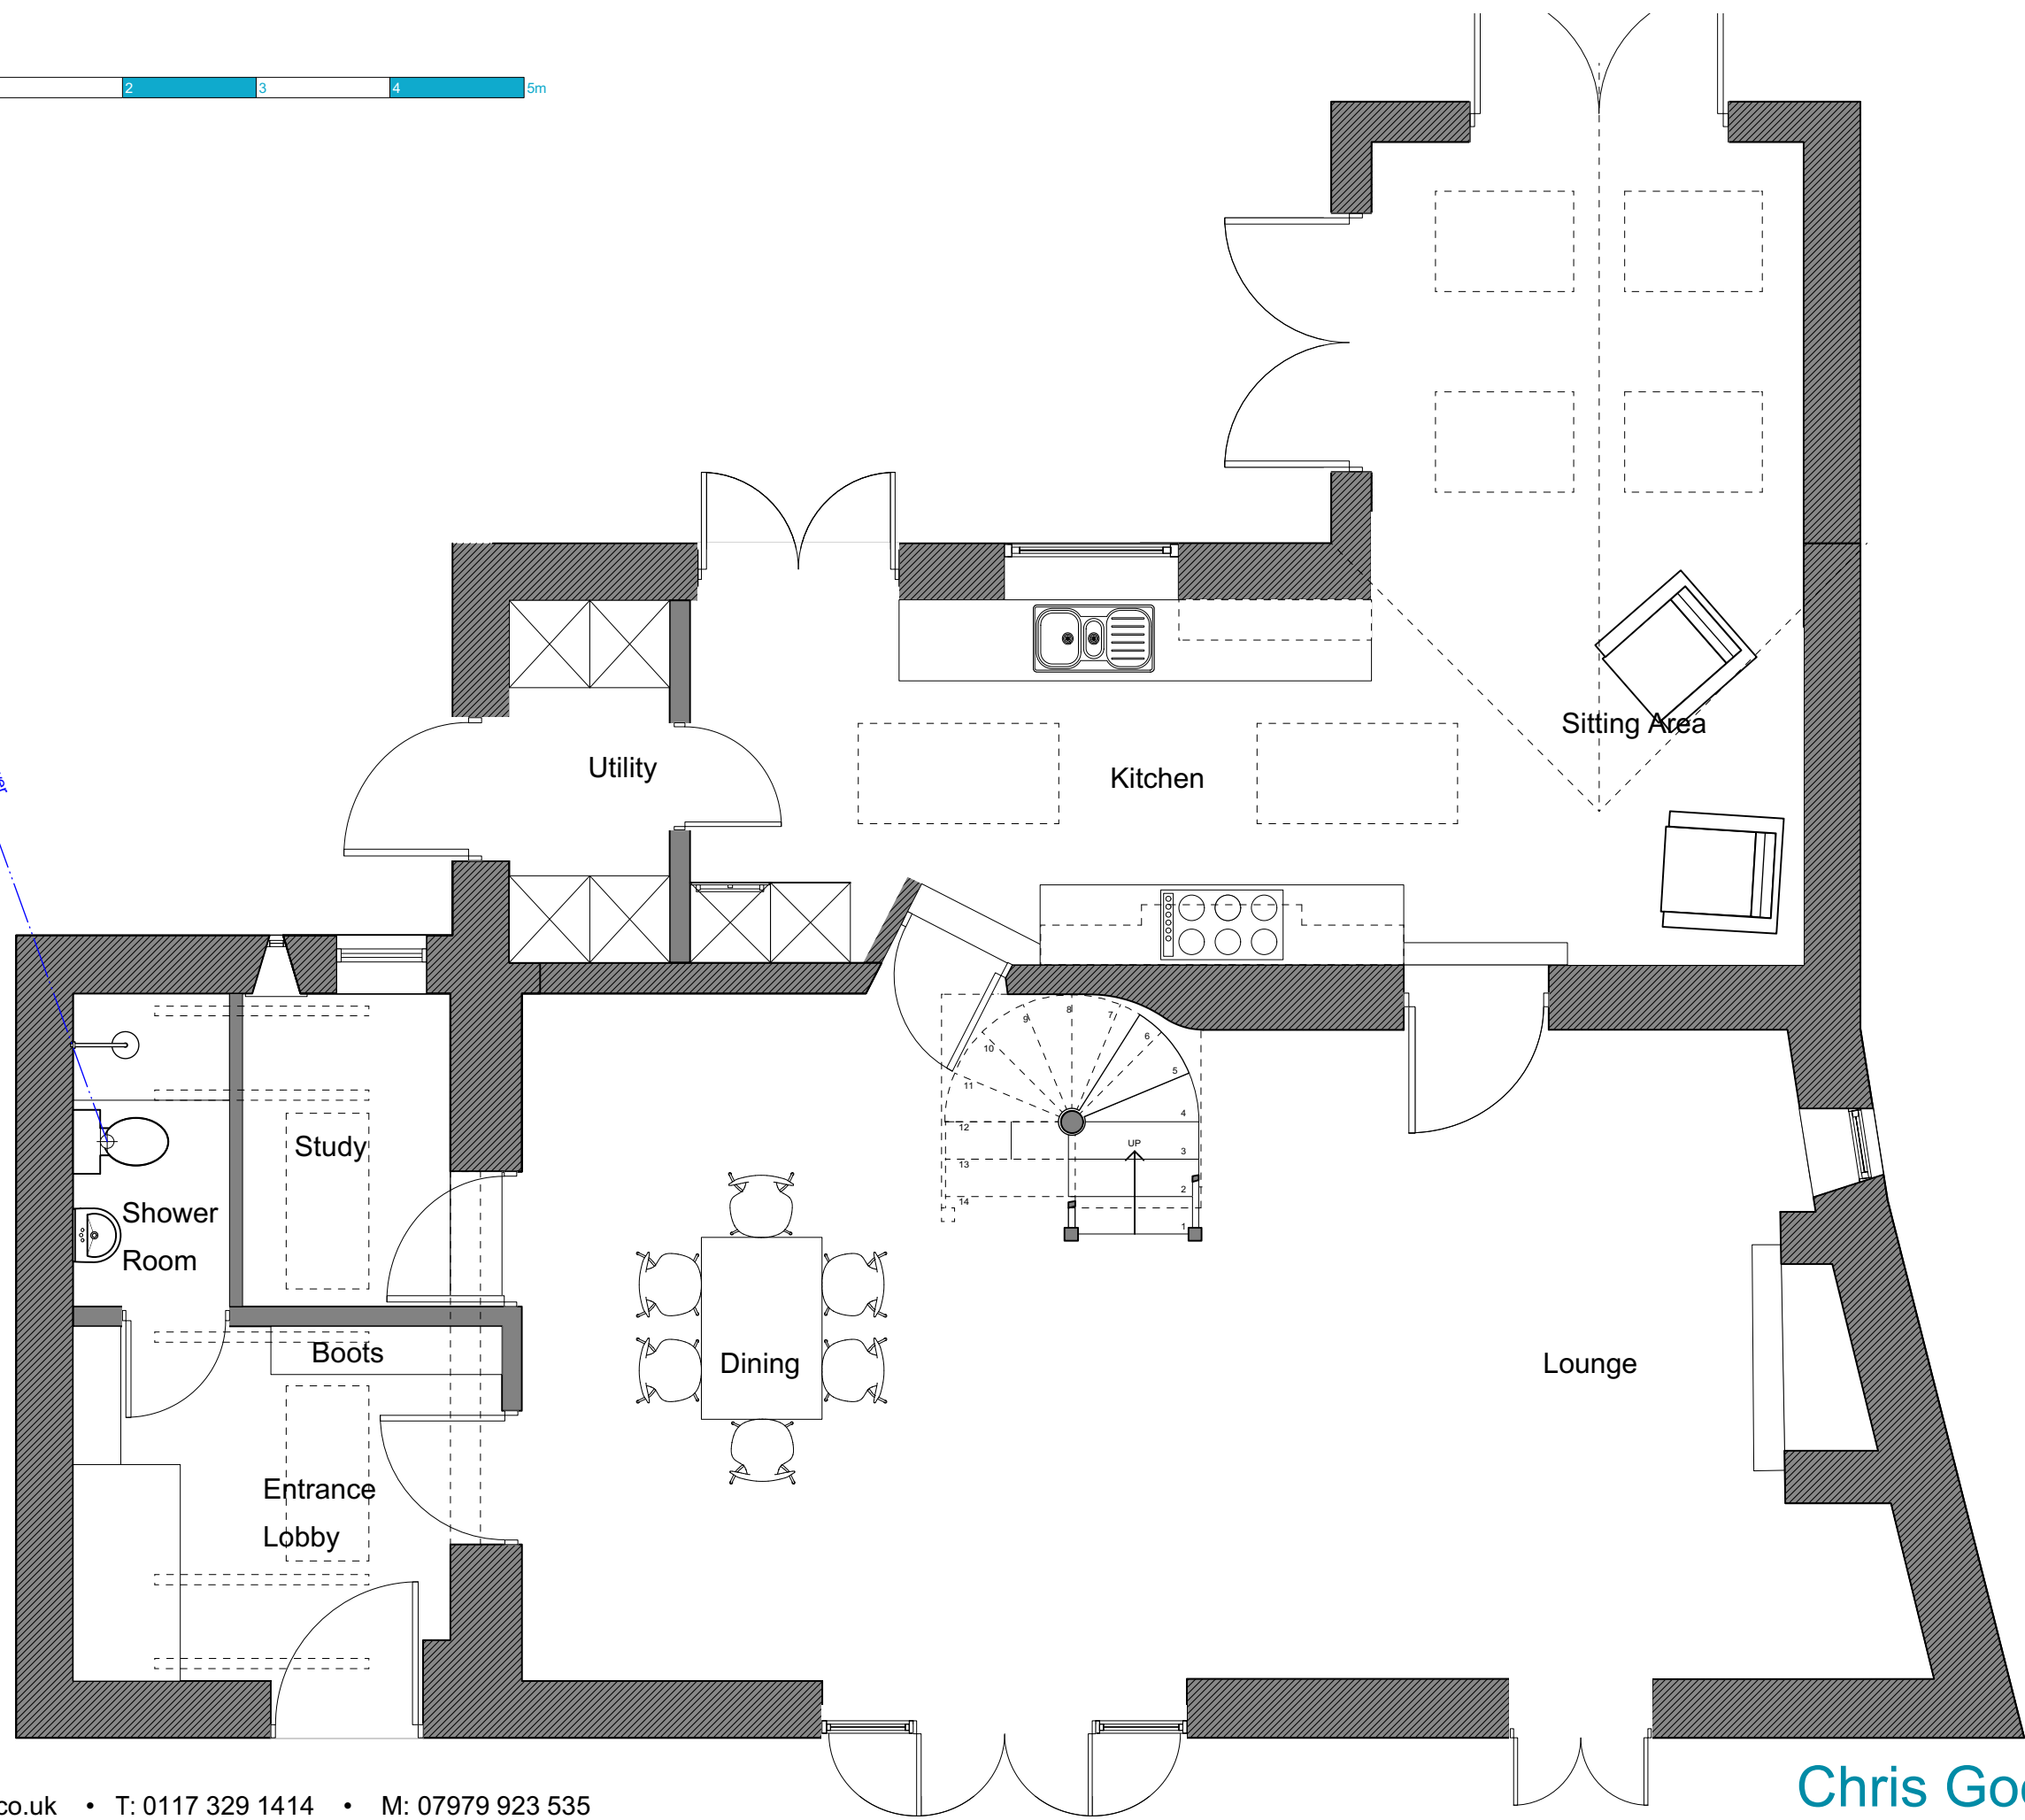

Revisions:
A: 21-02-22: JT: layout changes
B: 01-03-22: JT: Layout changes to study
C: 09-03-22: JT: Layout changes to kitchen