


16- 17 Church Street, Hesleden
Schematic Layout Scale 1:100, 5MM grid

← 17 Church Street → ← 16 Church Street →

1) Ground Floor

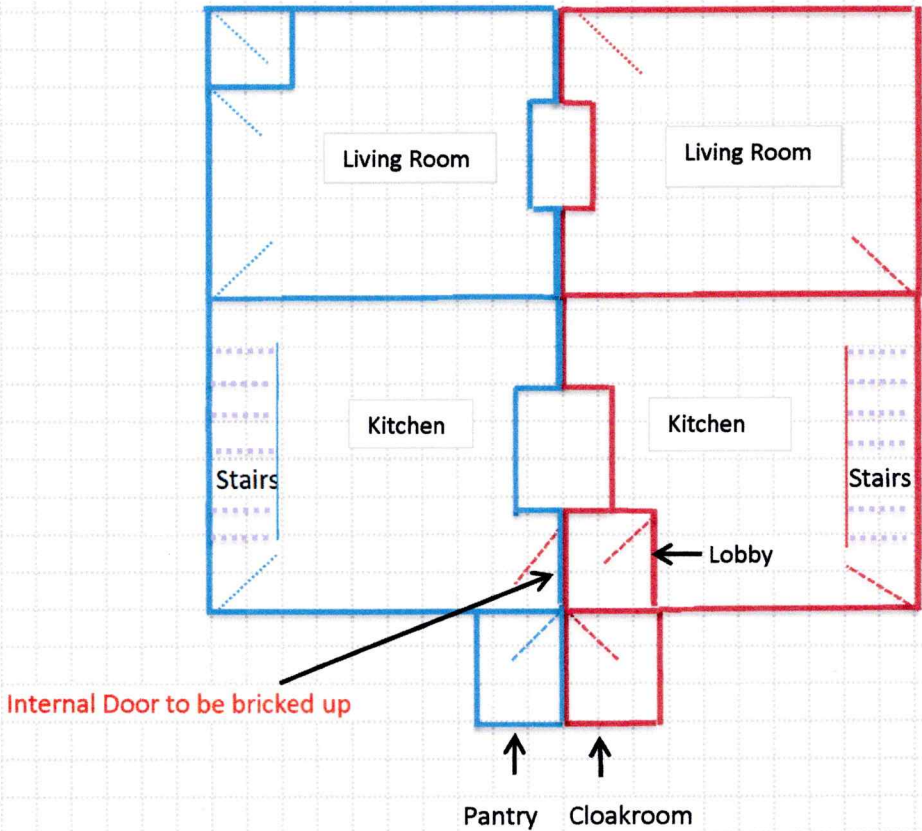

2) First Floor

