


SITE PLAN 1:500

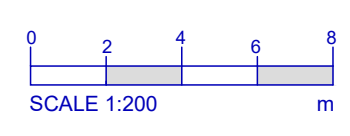

REV:	DATE:	DESCRIPTION:
<small>DO NOT SCALE THESE DRAWINGS- USE WRITTEN DIMENSIONS ONLY. ALL DIMENSIONS TO BE CHECKED ON SITE PRIOR TO COMMENCEMENT OF WORK.</small>		
		
<b>EXISTING SITE PLAN</b>		
<b>EASTWOODS PITMORE LANE SWAY LYMINGTON</b>		
DATE: AUG 20	SCALE @ A1: 1:200	REVISION:
DRAWING NO:	<b>368.03</b>	