

Angram House



Stratford House

Tennis Court

Sports Pavilion


Recreation Ground

Play Area

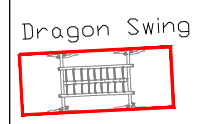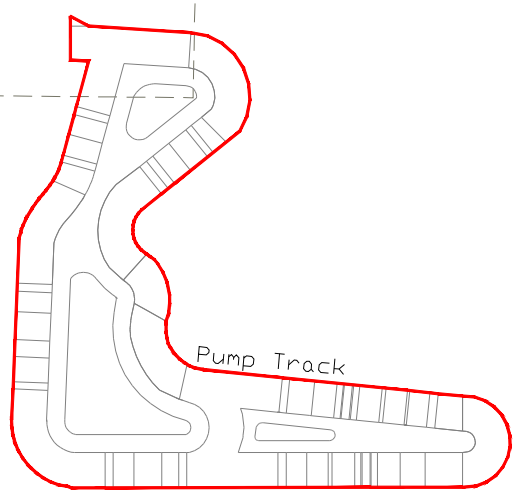

439

Area (m²):
 Pump Track: 446m²
 Dragon Swing: 40m²
 Combined: 486m²
 Combined Area in Hectares: 0.0486ha

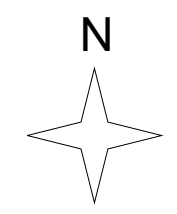

© Crown copyright and database rights 2022 OS 100035409

Reproduction in whole or in part is prohibited
 without the permission of Ordnance Survey.

Scale 1:500 @ A3

Site Plan

