


6.


Proposed Elevations of Proposed Porch Pondside Barn, Newton NG34 0EE

~~1:50~~ 1:50

Side Elevation

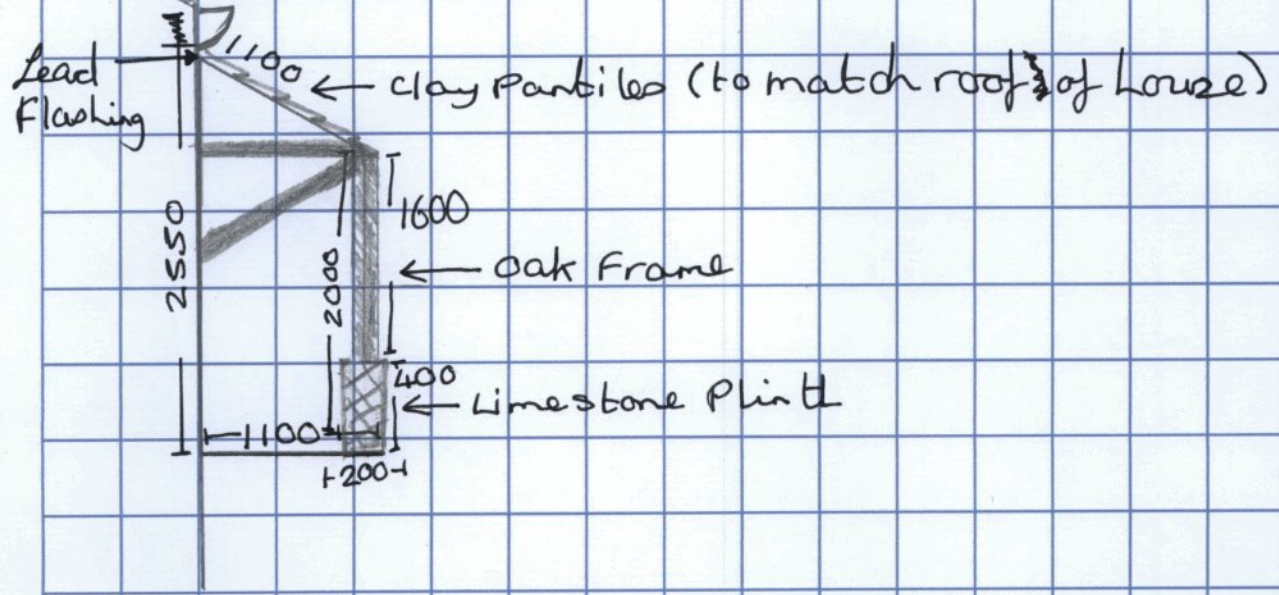

Front Elevation

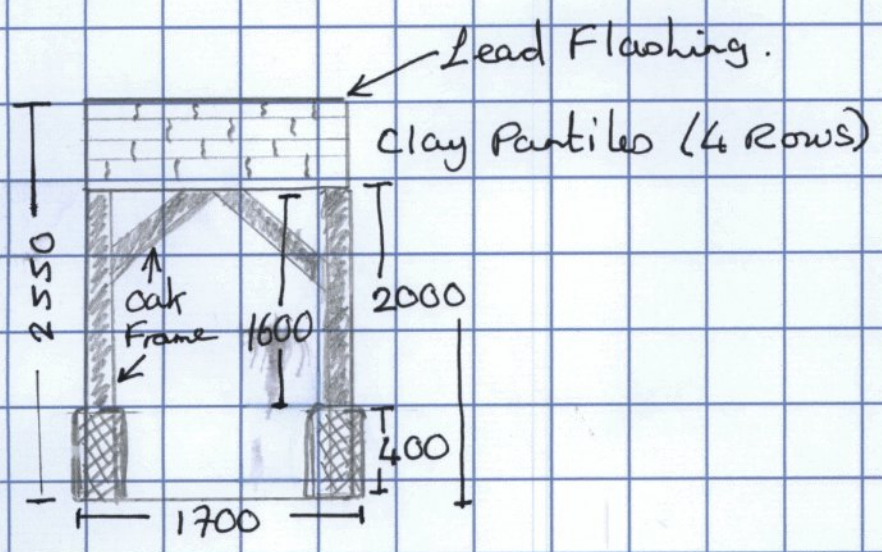

RECEIVED
NORTH KESTEVEN
18 AUG 2022
DISTRICT COUNCIL