


# Proposed Elevations of the proposed French Doors at Pondside Barn, NG34 0EE

Scale  
1:50

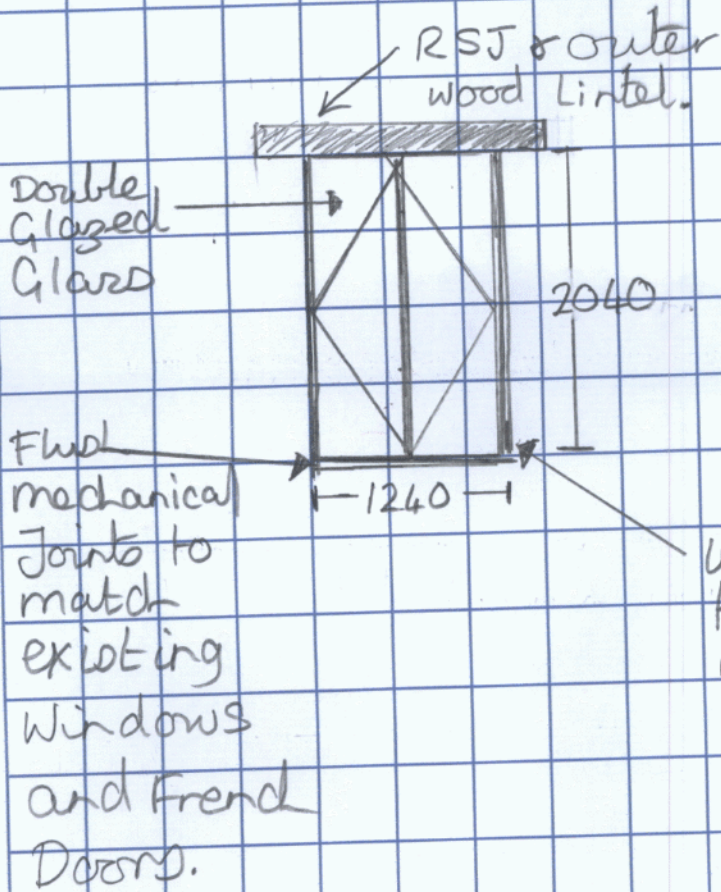

Notes:

1. more secure lever lock on door.
2. monkey tail internal handles to match existing.

