



Land Registry
Official copy of
title plan

Title number LL227074
Ordnance Survey map reference TF0436SW
Scale 1:1250 enlarged from 1:2500
Administrative area Lincolnshire : North
Kesteven

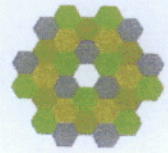

© Crown Copyright. Produced by Land Registry. Reproduction in whole or in part is prohibited without the prior written permission of Ordnance Survey. Licence Number 100028518.

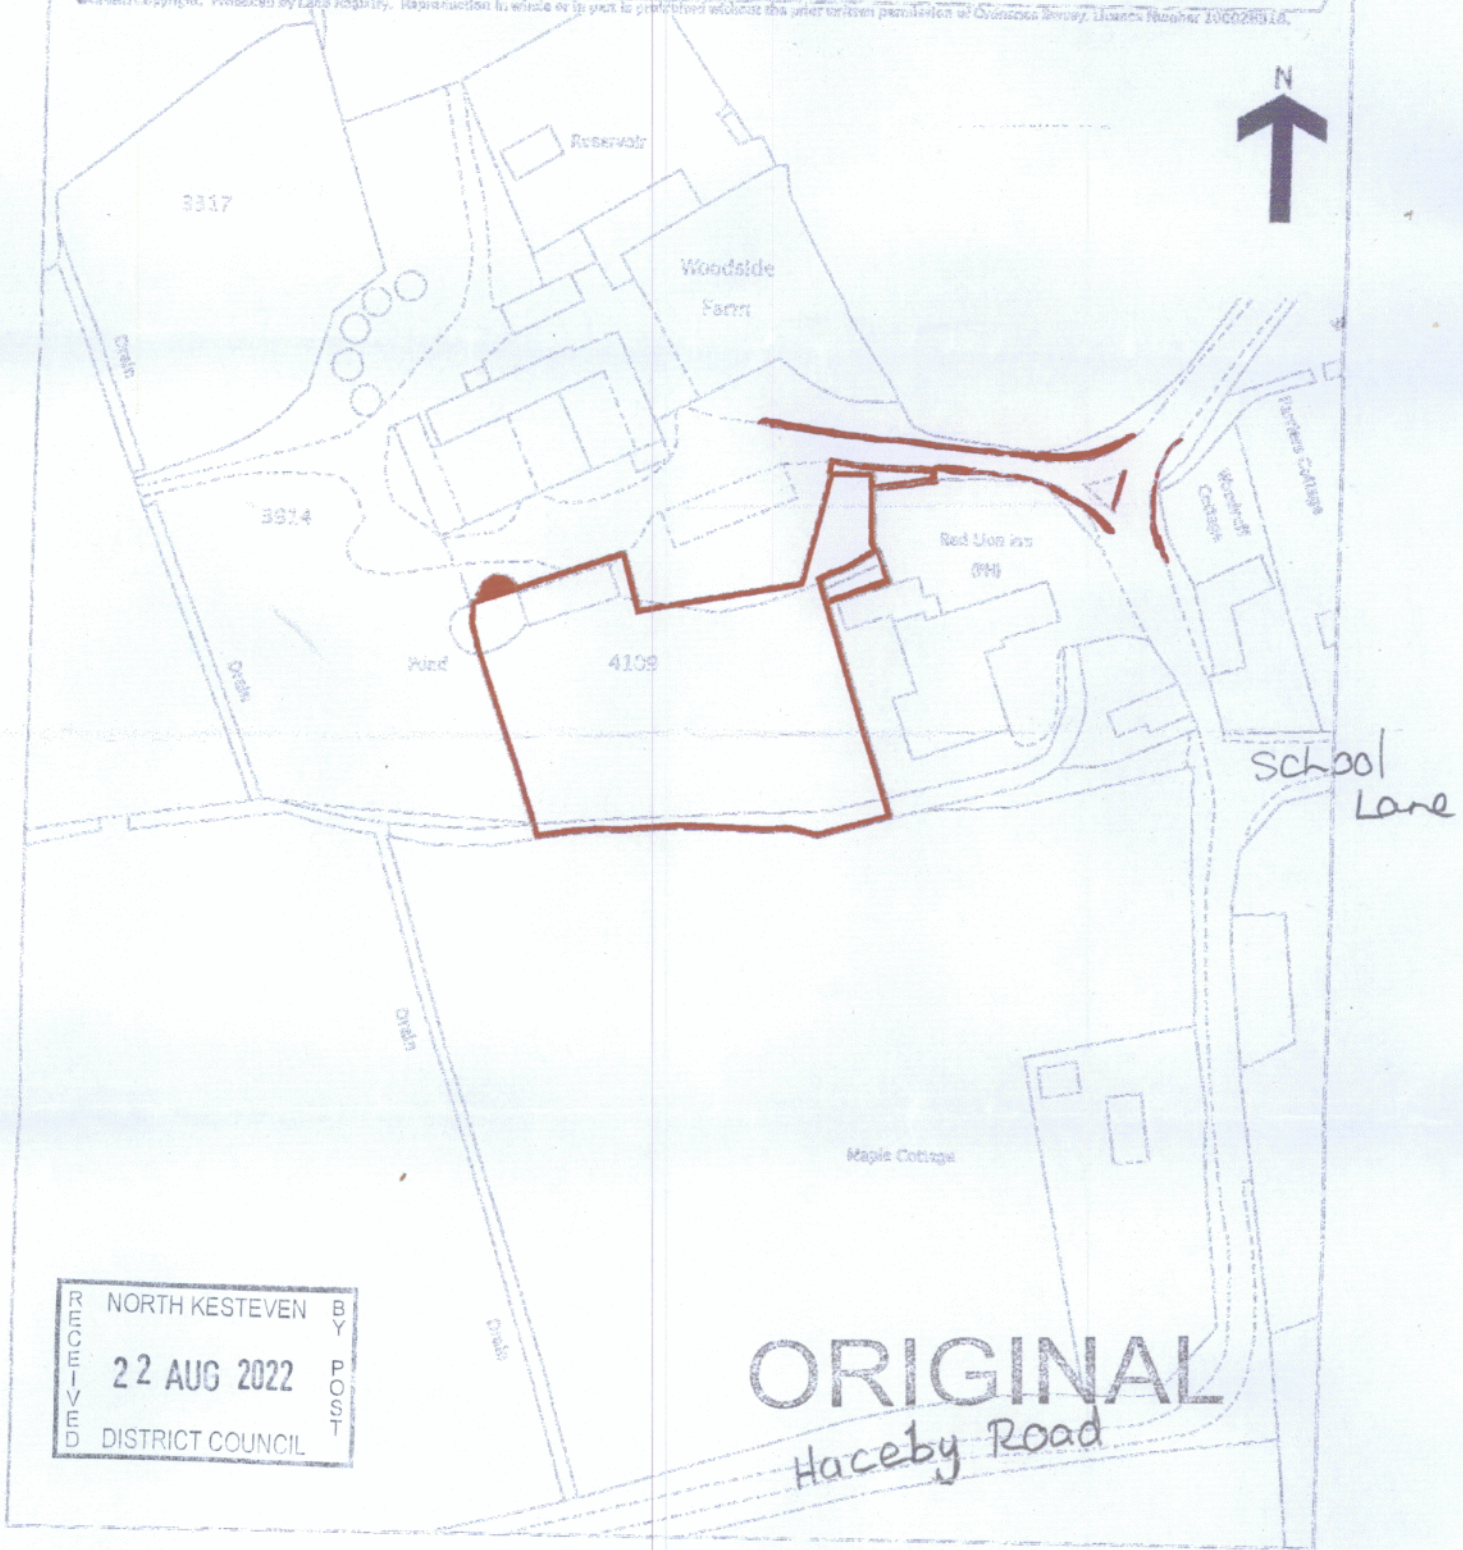

Location Plan showing Red Line to Highway.