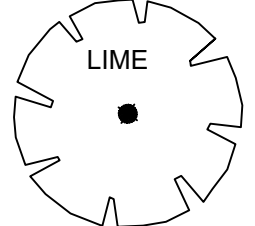
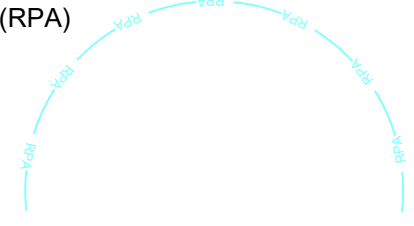



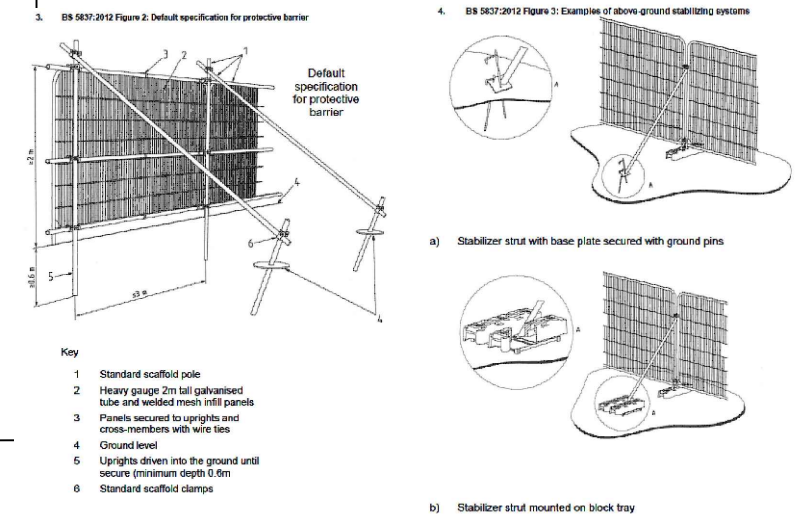
KEY:

Existing Lime Tree 

Root Protection Area (RPA) 

Air Spade Area = 2.05m² which is less than the 20% allowed (20% of 79m² = 15.8m²) 

- Notes:**
- All tree work to be carried out by a qualified Arboriculturist and as agreed with the Tree Officer.
 - All tree work to comply with BS5837:2012.
 - All tree protection fencing to comply with BS5837:2012.
 - Tree protection to be installed prior to commencement of construction works.



RPA Area Plan
(1:200)

This drawing is not yet approved for Planning or Building Regulations, any works carried out prior to approvals is at the clients risk



NOT FOR CONSTRUCTION

P1	Initial Issue.	22/08/2022
Rev	Comments	Date

Client:- Hugo and Rebecca Nicolle	Site:- 23 and 24 High Street, Chippenham Ely, Cambridgeshire, CB7 5PR	Project:- Single Storey Rear and Side Extension	Drawing Title:- RPA Layout	Date:- August 2022	Scale:- As stated @ A3	Issue Status:- For Planning Application	Drawing Number:- SD202206 - 10 - 7	Revision:- P1	This Drawing is the property of Signet Design and is not to be passed to a third party or re-produced without written consent. ©
--------------------------------------	--	--	-------------------------------	-----------------------	---------------------------	--	---------------------------------------	------------------	--