



South Elevation



East Elevation

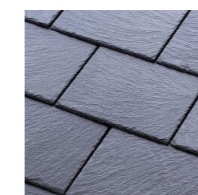

Slate tiles to porch roof

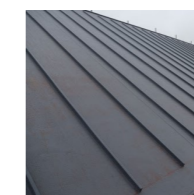

Grey Sarnafil type roof



White UPVC Windows and Grey SBD Doors



Black rendered plynth



White render to walls

0m 1:100 @ ISO A3 10m

FOR PLANNING PURPOSES ONLY - DO NOT ENLARGE, SCAN OR REPRODUCE FROM PRINTED COPIES AS SCALE ERRORS MAY OCCUR - IF IN DOUBT PLEASE ASK

Client: Mrs M. Pascoe
 Address: Moor Farm, Talaton
 Post Code: EX5 2RF
 Project no.: Nove4075
 Drawn by: CR
 Checked by: SB

Project: Conversion of a stable to One Dwelling
 Grid Ref: SY 0694 9927
 Scale: 1:100
 Date: Jul 2022

Notes:

Title: Proposed Elevations S & E

Dwg No.

P09

Dwg Status Planning

Rev.

P1

STAGS - PLANNING, DESIGN & ARCHITECTURAL SERVICES

T: 01392 439046 - E-mail: planning@stags.co.uk - www.stags.co.uk



STAGS