

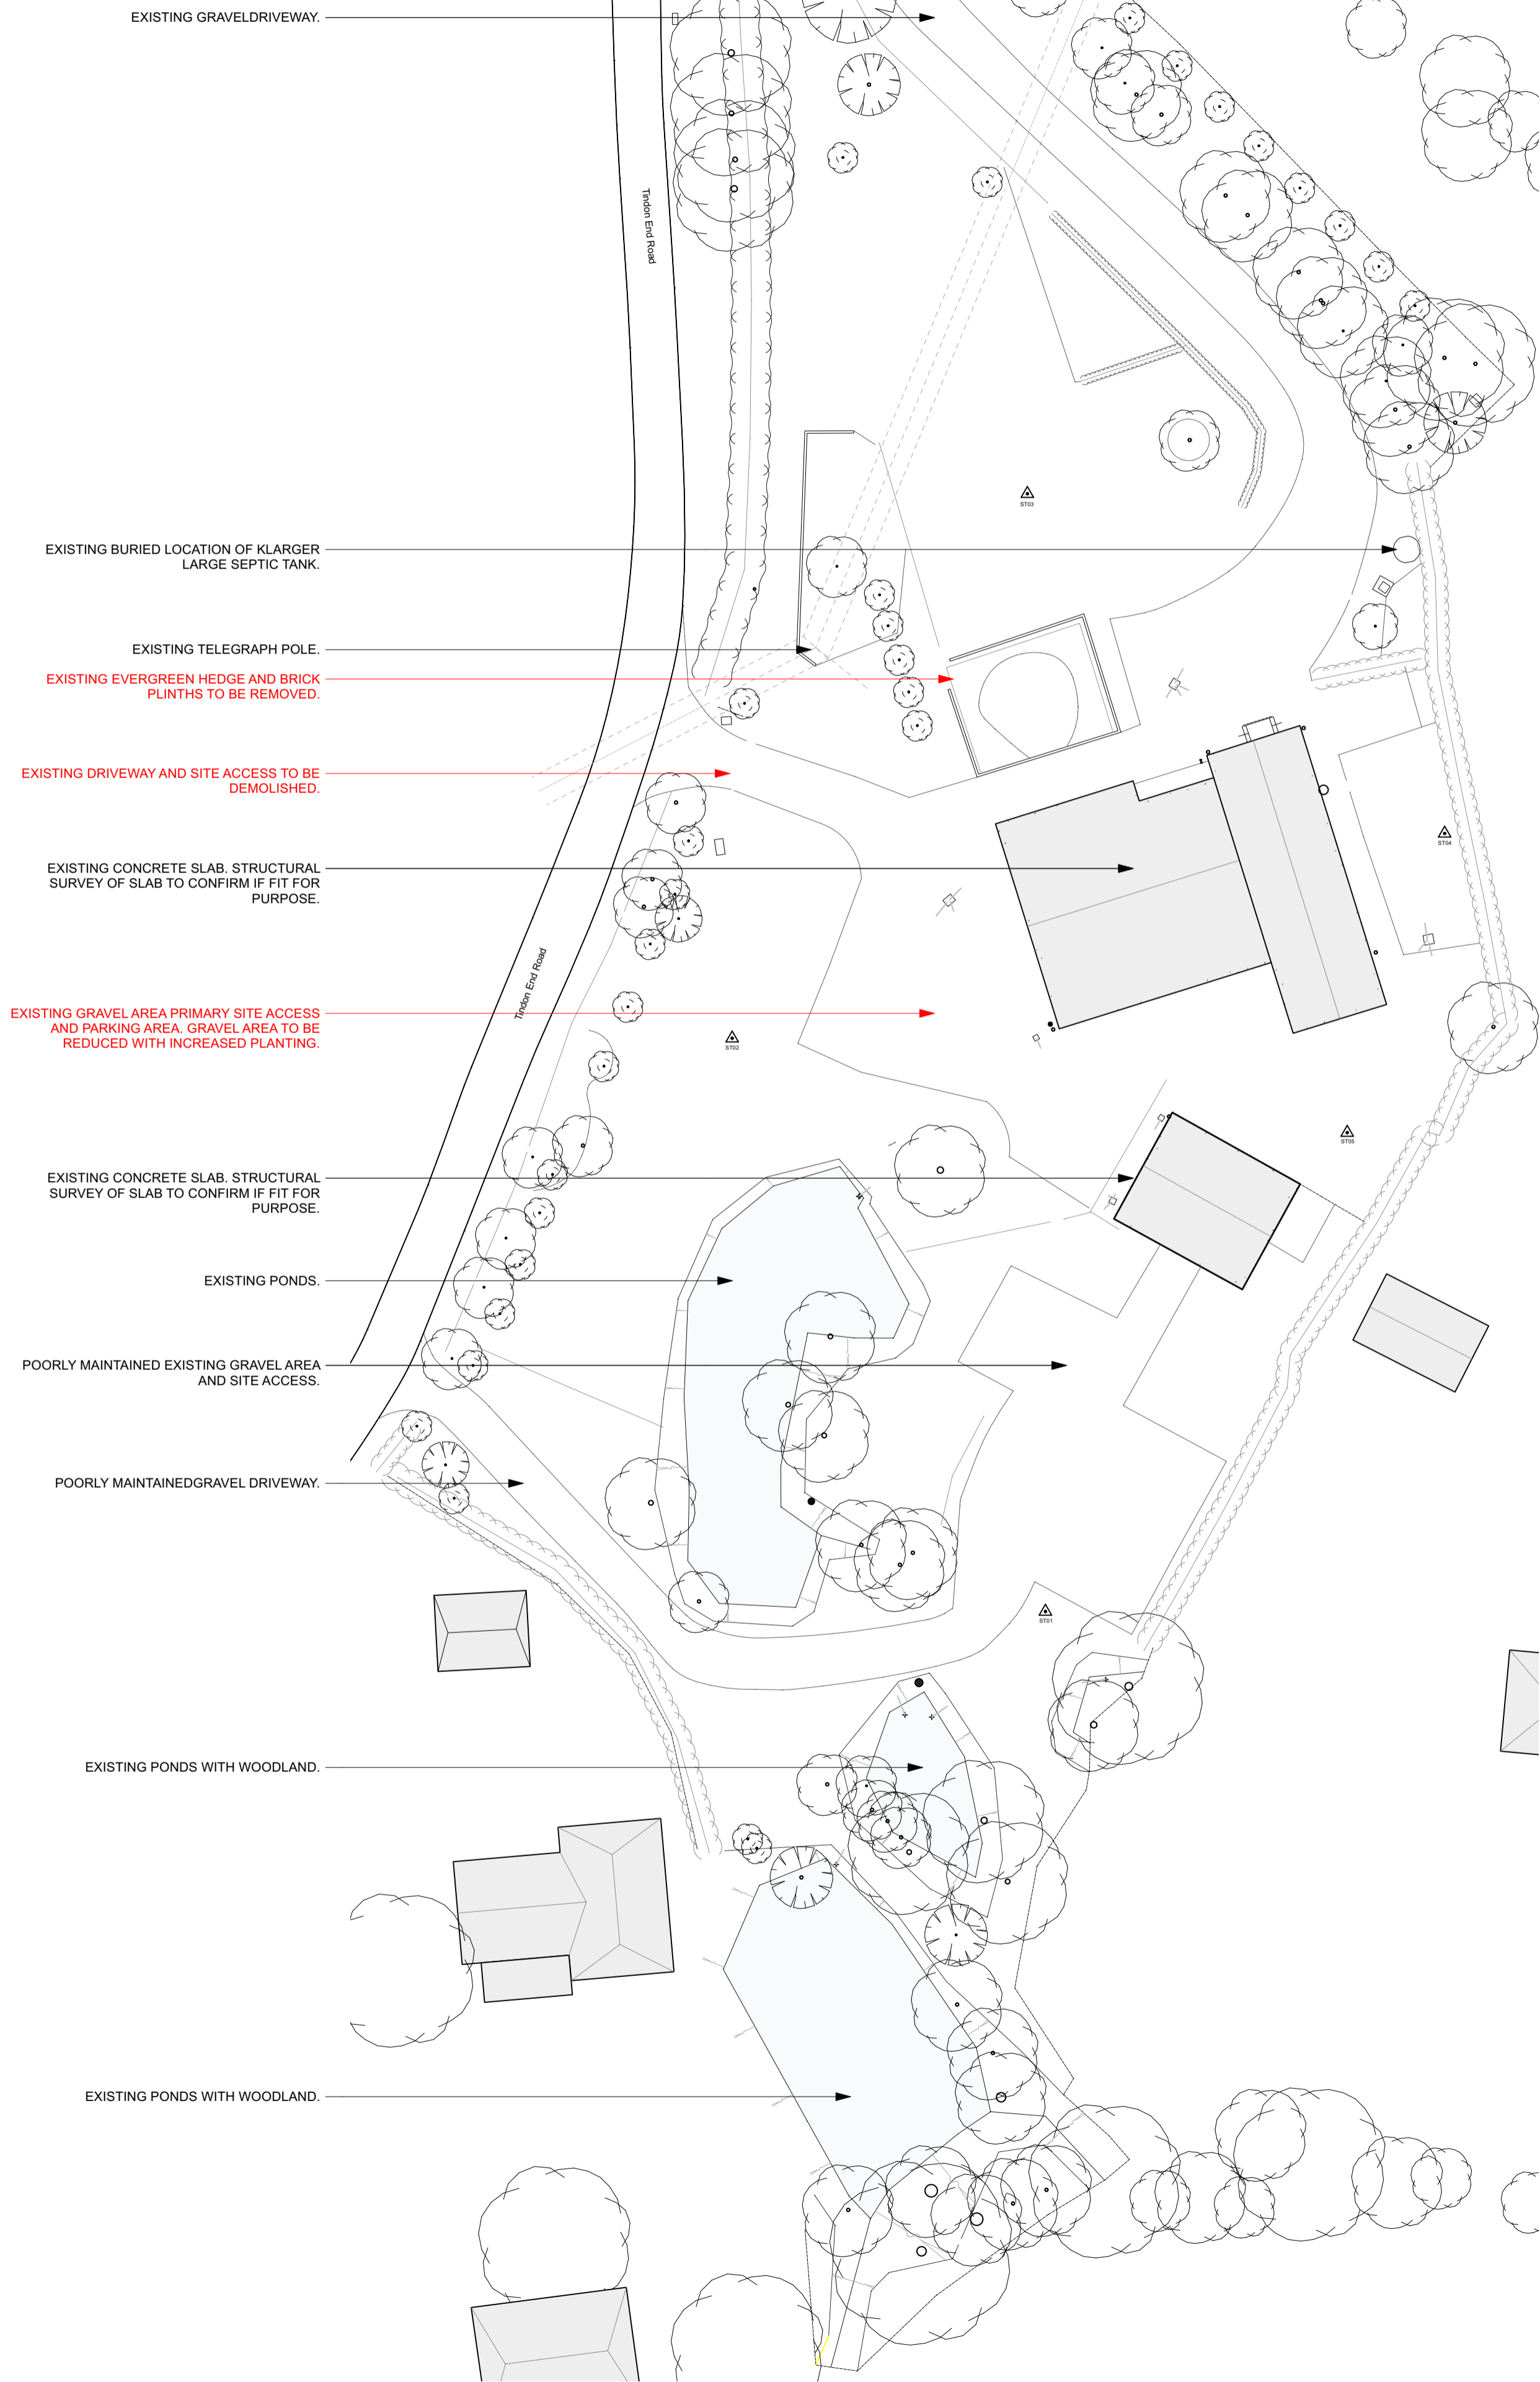


1 Existing Landscaping Plan  
Scale: 1:300

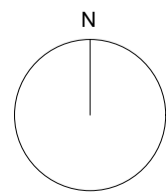

2 Proposed Landscaping Plan  
Scale: 1:300

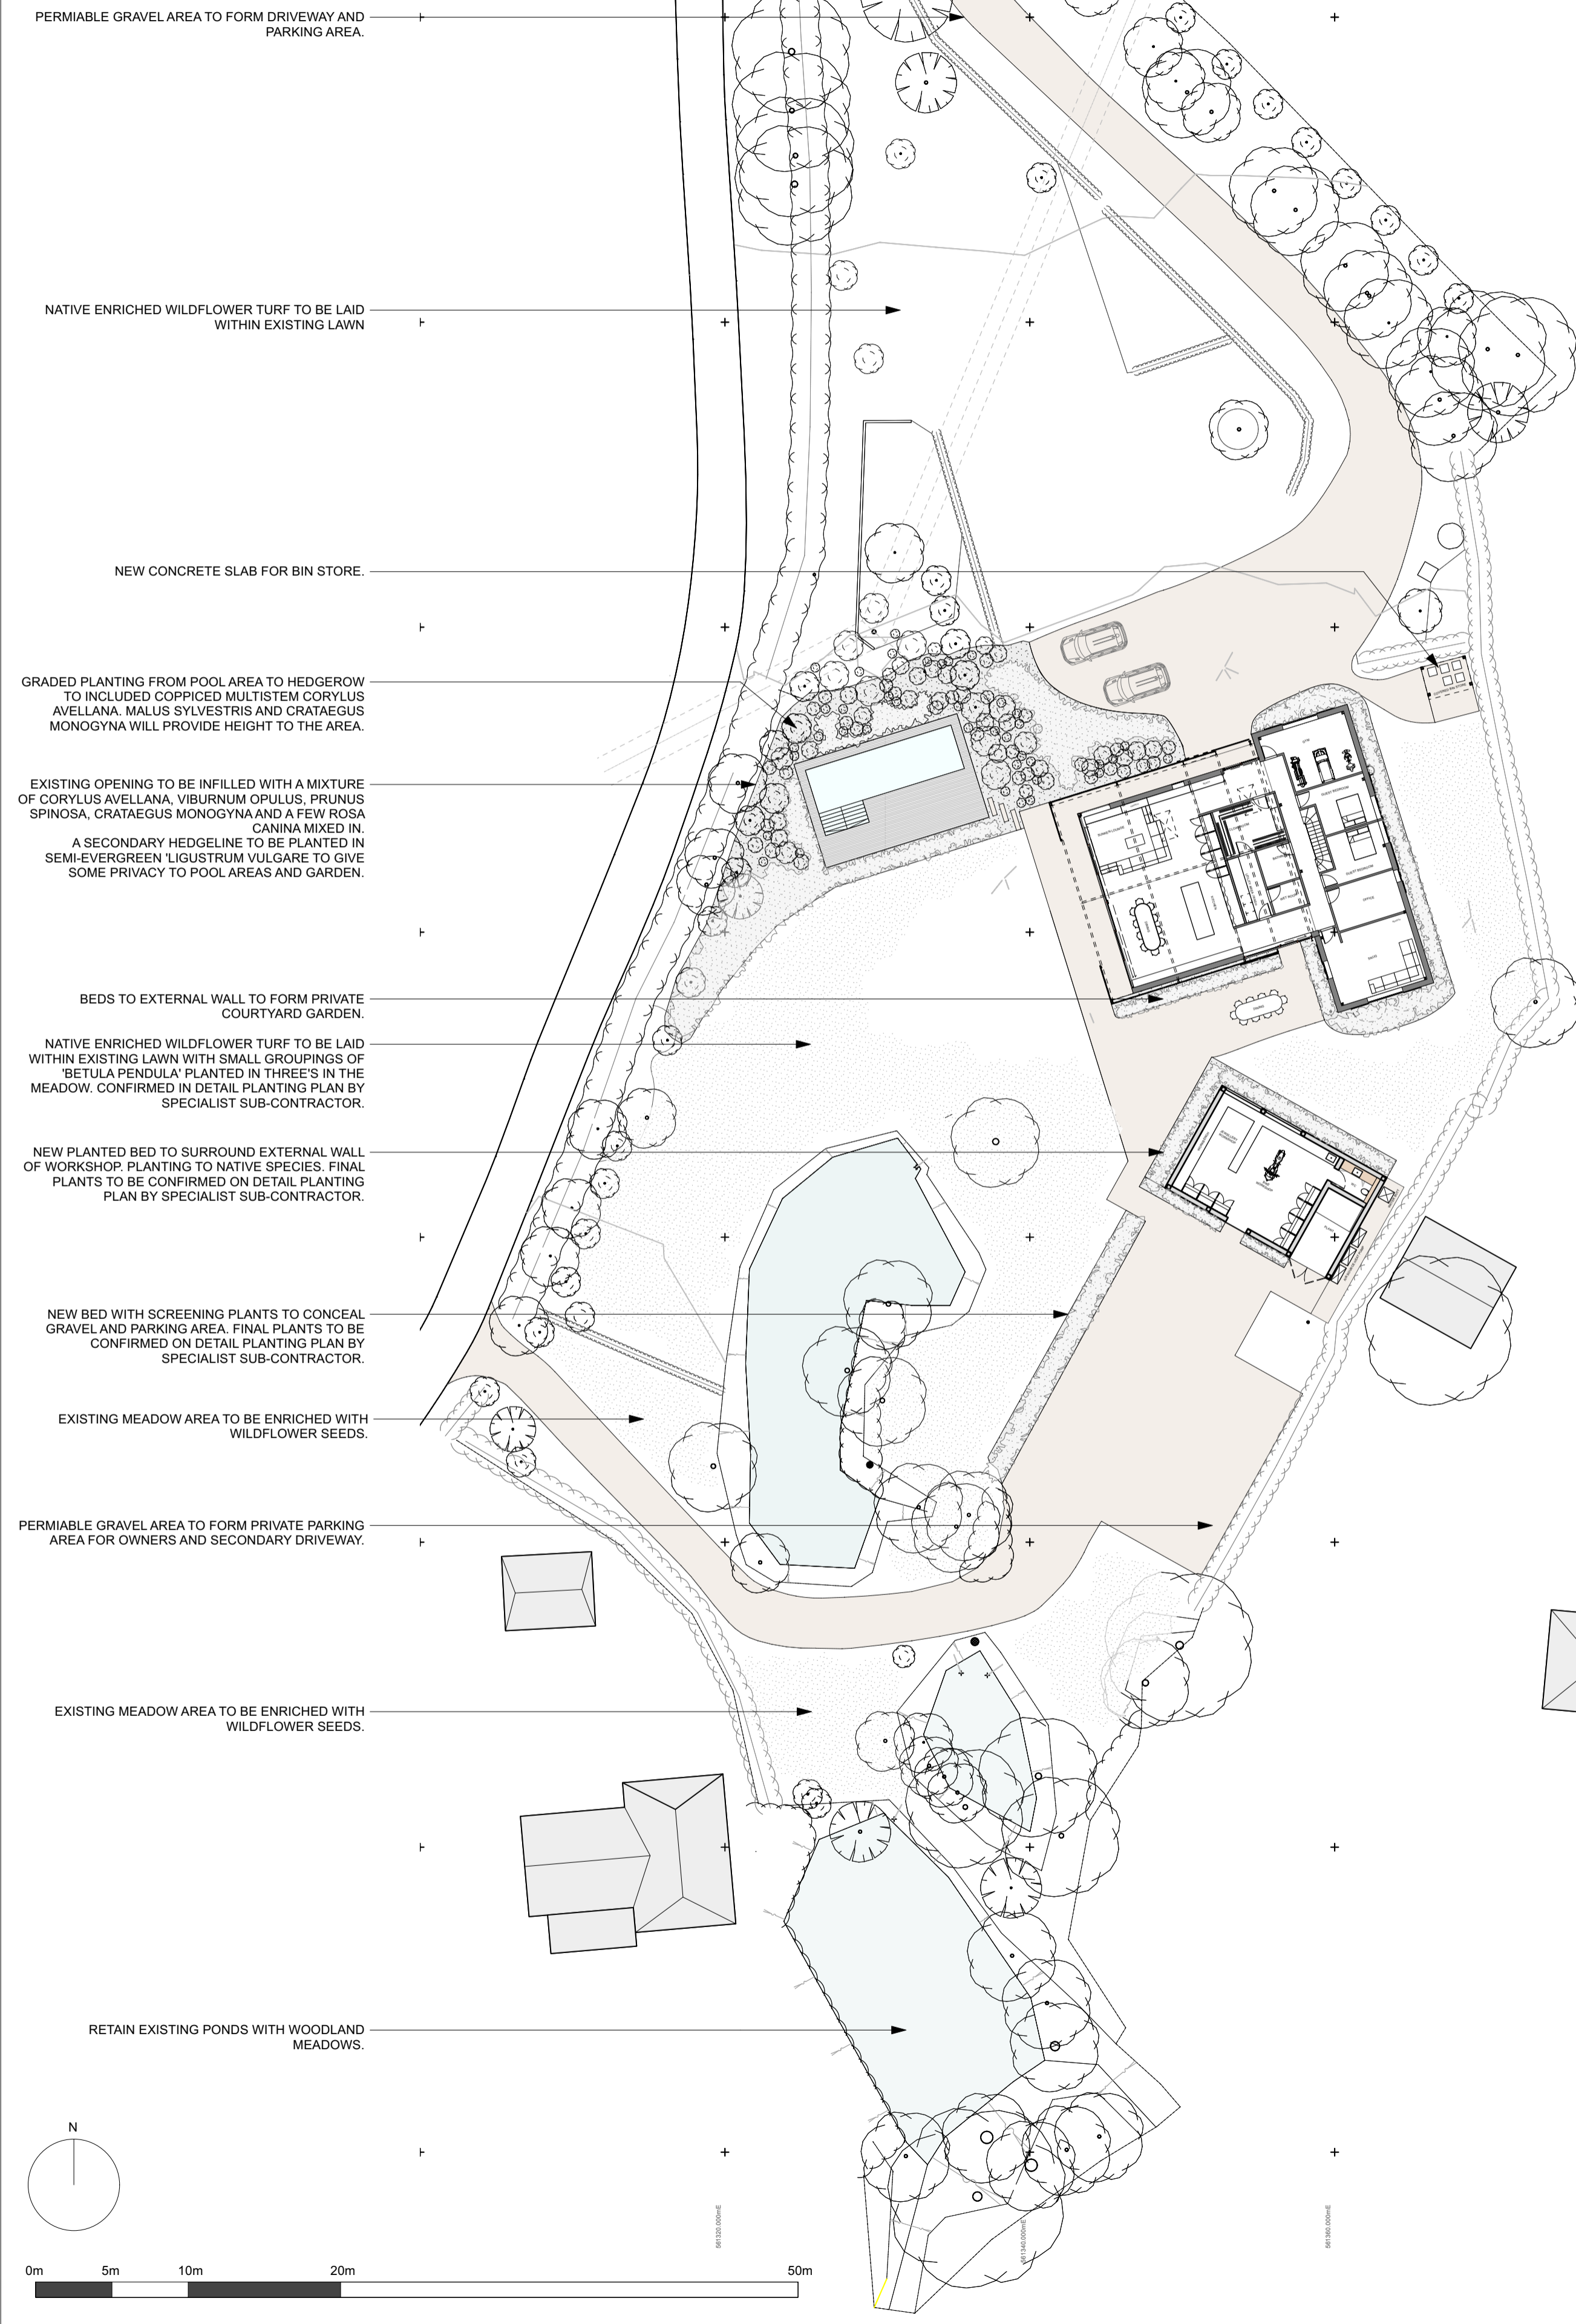

NOTES:

STATUS:  
A

REVISION:

**BRINKWORTH**

PHONE +44 (0)20 7613 5341  
INFO@BRINKWORTH.CO.UK  
WWW.BRINKWORTH.CO.UK  
4-6 ELLSWORTH ST, LONDON E2 0AX

All drawings within this package are the copyright of Brinkworth. They may not be copied or disclosed to any third party for any purpose except as authorised in writing by Brinkworth.  
Do not scale from these drawings. Figured dimensions only are to be used. All critical dimensions are to be checked on site before work proceeds. If in doubt, ask.  
All drawings are to be read in conjunction with all other relevant consultants and/or specialists drawings or documents.  
Inconsistencies, errors and omissions found within or between Brinkworth documents (and also in relation to other consultants/specialists documents) are to be notified immediately to Brinkworth.

CLIENT	R & D Lehtonen - Riley		
JOB	TGF Barn		
TITLE	Landscape Development Plan		
JOB NO.	3979	DWG. NO.	3900
DRAWN BY	WW	CHECKED BY	SC
SCALE	1:300		
DATE	08/22	REV	