


Model Blg Style Window Style Door Width Depth Front Overhang Rear Overhang Boards Higher Pitch New Window New Door New Partition New Open Area

Studio Corner Pent

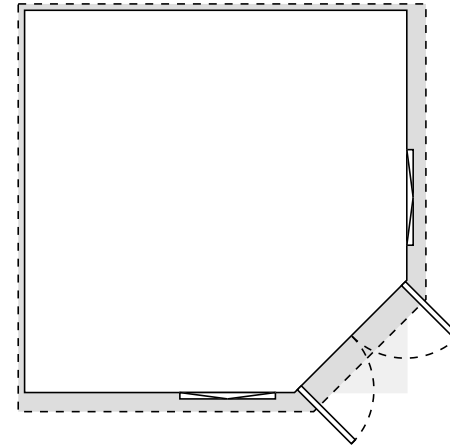

Load Save Scale Edit:

Order Number: 1085980 -V1

Building: 10' x 10' Studio Corner Pent

Driver:

Customer: Lisa Liddle

Date:

Roof Type: EPDM Rubber Roof

Laminate: Moon Slate Tile

Special Notes:

Cladding: 13mm Redwood

Ironmongery: Chrome Fittings

Floor: 13mm Redwood

Floor Bearers: None

Glazing: Double Glazed Plain

Glass: Tinted

External Colour: Black

Internal Lining: MDF Lining & Insulation Throughout

Lining Colour: White Smoke