
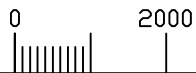


ALL DIMENSIONS, UNLESS OTHERWISE STATED, IN MILLIMETRES

**NOTES:**


- 1) ADD11 DOOR OPENING TO BE MADE 14L HIGH COMMENCING L1. L1 TO BE CUT OUT ON SITE AND THE OVERALL HEIGHT INCREASED TO 15.5L.
- 2) ADE11 DOOR OPENING TO BE MADE 14L HIGH COMMENCING L1. L1 TO BE CUT OUT ON SITE AND THE OVERALL HEIGHT INCREASED TO 15.5L.

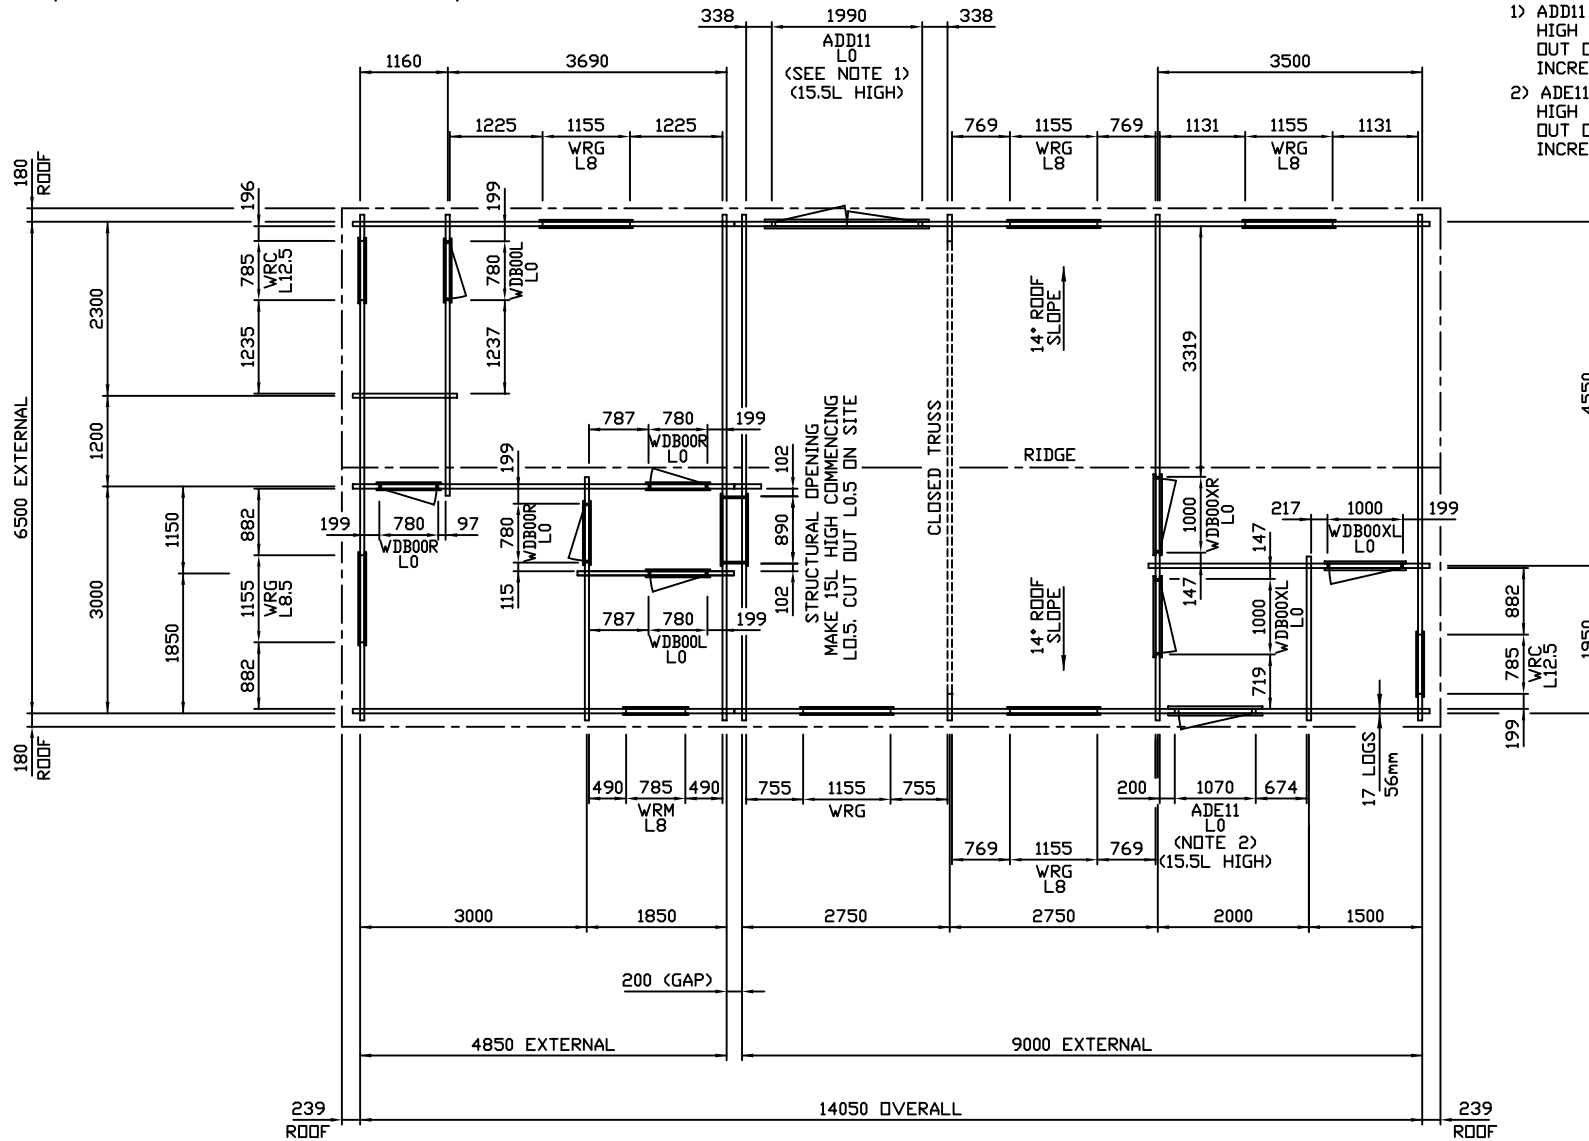

CABIN 'B'

FRONT

CABIN 'A'

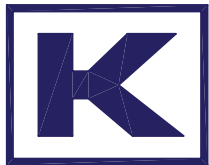

**KEOPS INTERLOCK**

Keops Limited  
Five Oaks Farm  
Sheriffs Lench  
Evesham  
Worcestershire  
WR11 4SN  
Tel: 01386 861961  
Email: design@logcabins.co.uk  
Web: www.logcabins.co.uk

SCALE	DRAWN BY	DATE	CHECKED	DATE	ISSUE	INITIAL	ISSUE	SIGNED	DATE
100	G.W	08:08:22	---	---			DETAILS		
CUSTOMER					STATUS		AMENDMENTS		
JAMES.L					PLANNING		THIS DRAWING AND ANY INFORMATION OR DESCRIPTIVE MATTER SET OUT HEREON ARE THE CONFIDENTIAL AND COPYRIGHT PROPERTY OF KEOPS LIMITED AND MUST NOT BE DISCLOSED, LOANED OR REPRODUCED WITHOUT CONSENT - ©		