





**West (front)**  
1 : 100

**South (side)**  
1 : 100


**North (side)**  
1 : 100

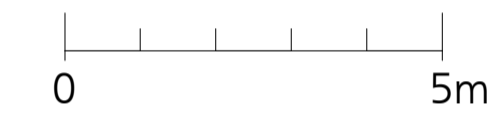



**East (rear)**  
1 : 100

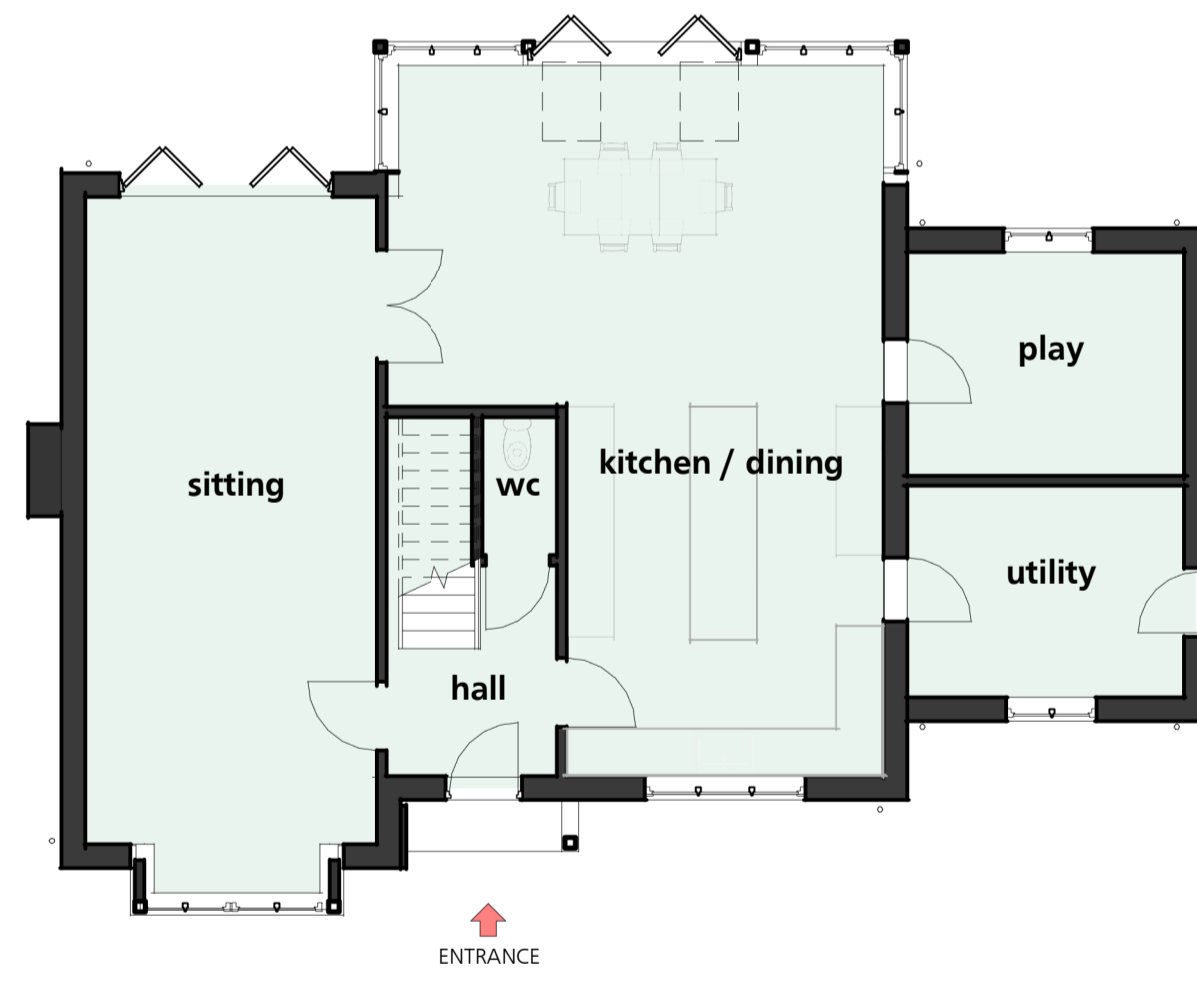


**ground floor**  
1 : 100

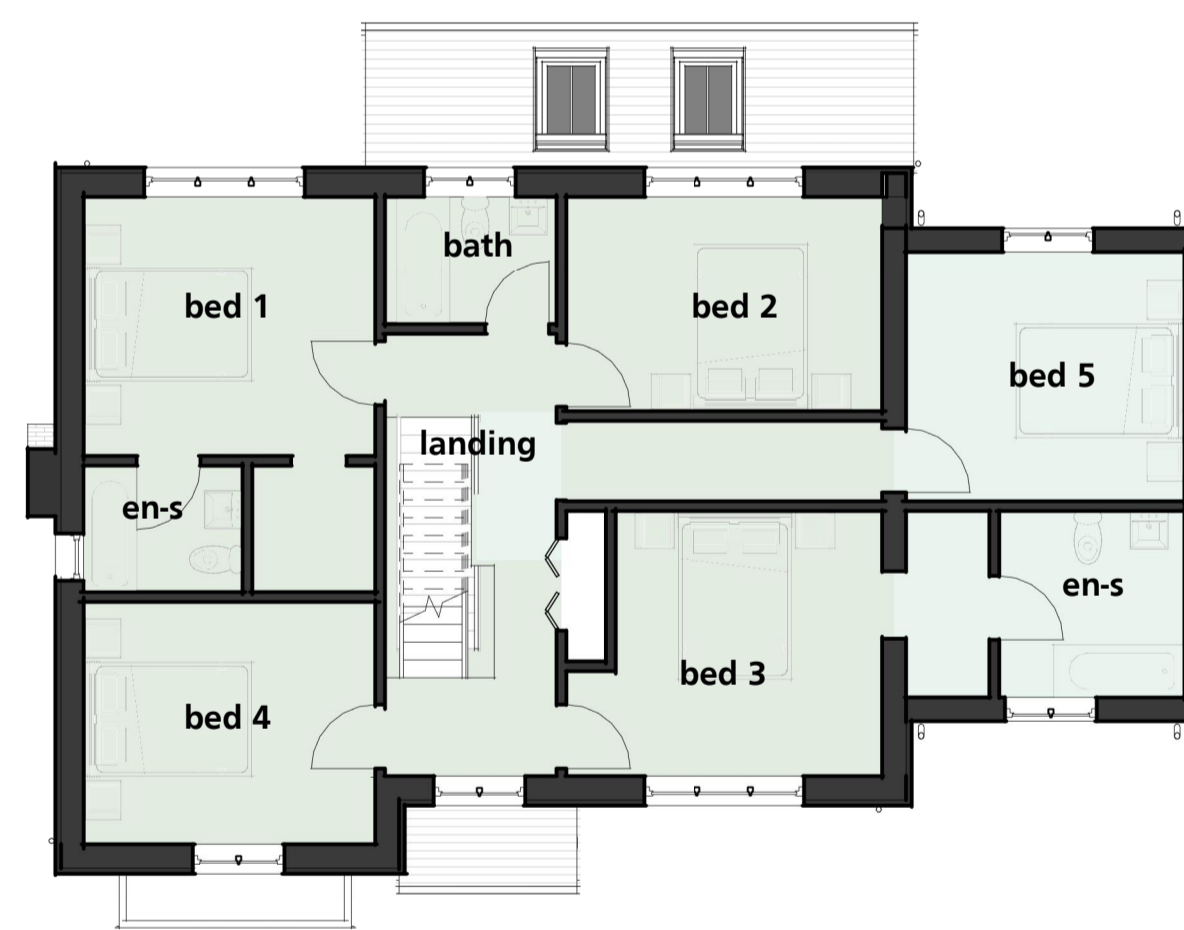

**first floor**  
1 : 100

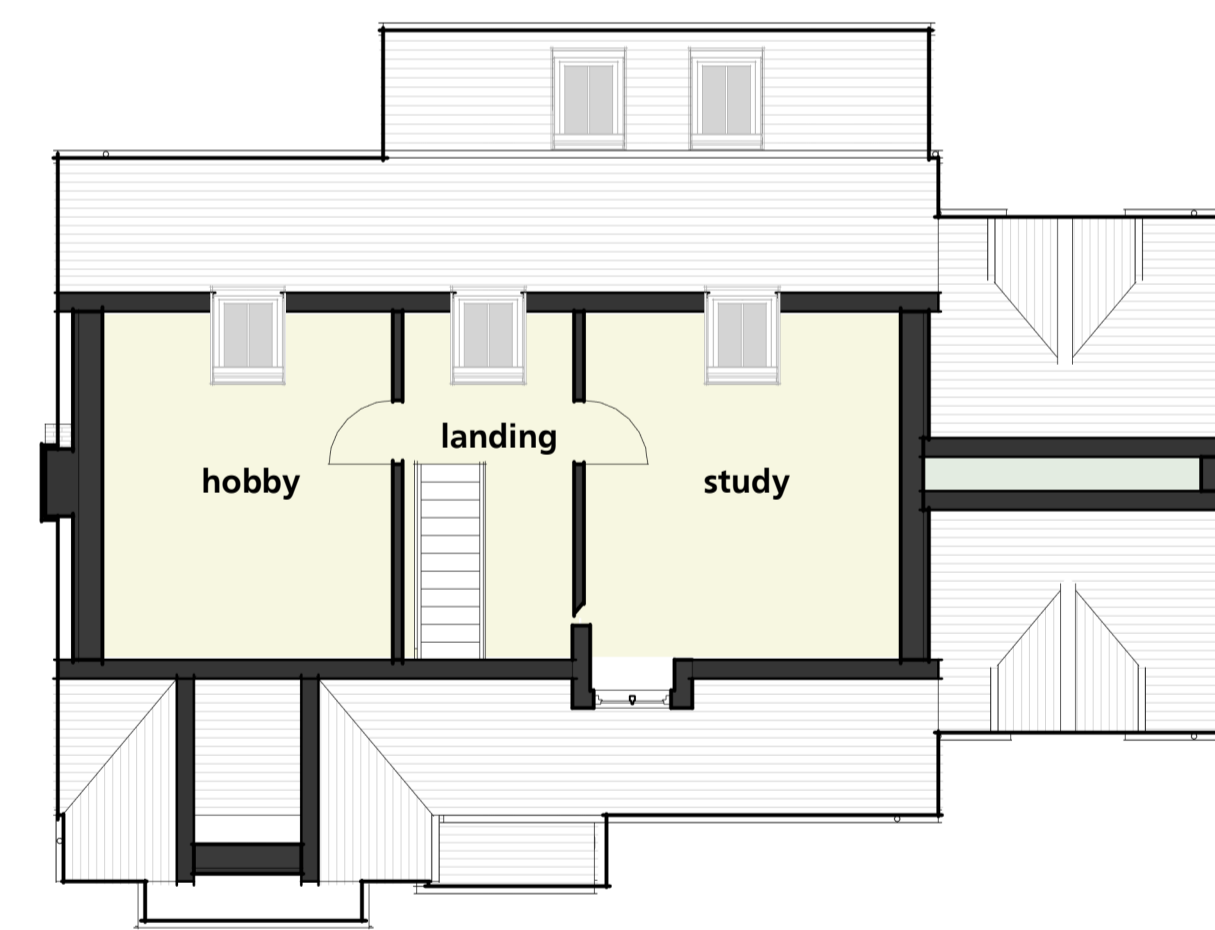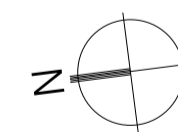

**second floor**  
1 : 100

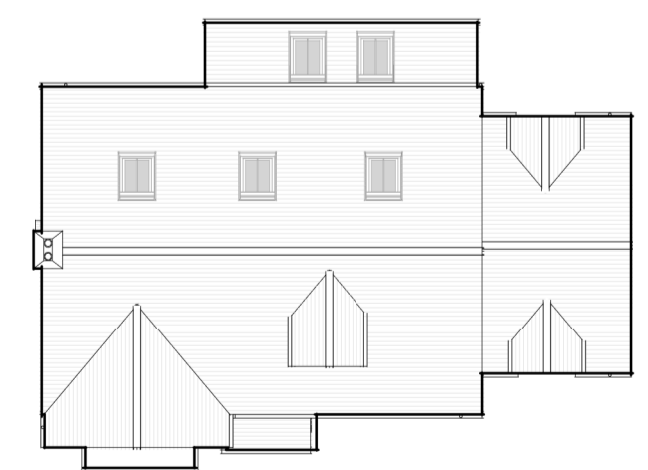

**roof plan**  
1 : 200

<b>EDGE</b> ARCHITECTURE	Drawn by	Author	Plot 1, Newtown Court Farm, Newtown
	Format	A1	
	Scale	As indicated	
	Revision	07/04/2021	
<b>Proposed plans &amp; elevations</b>			<b>2022i-1 103</b>